



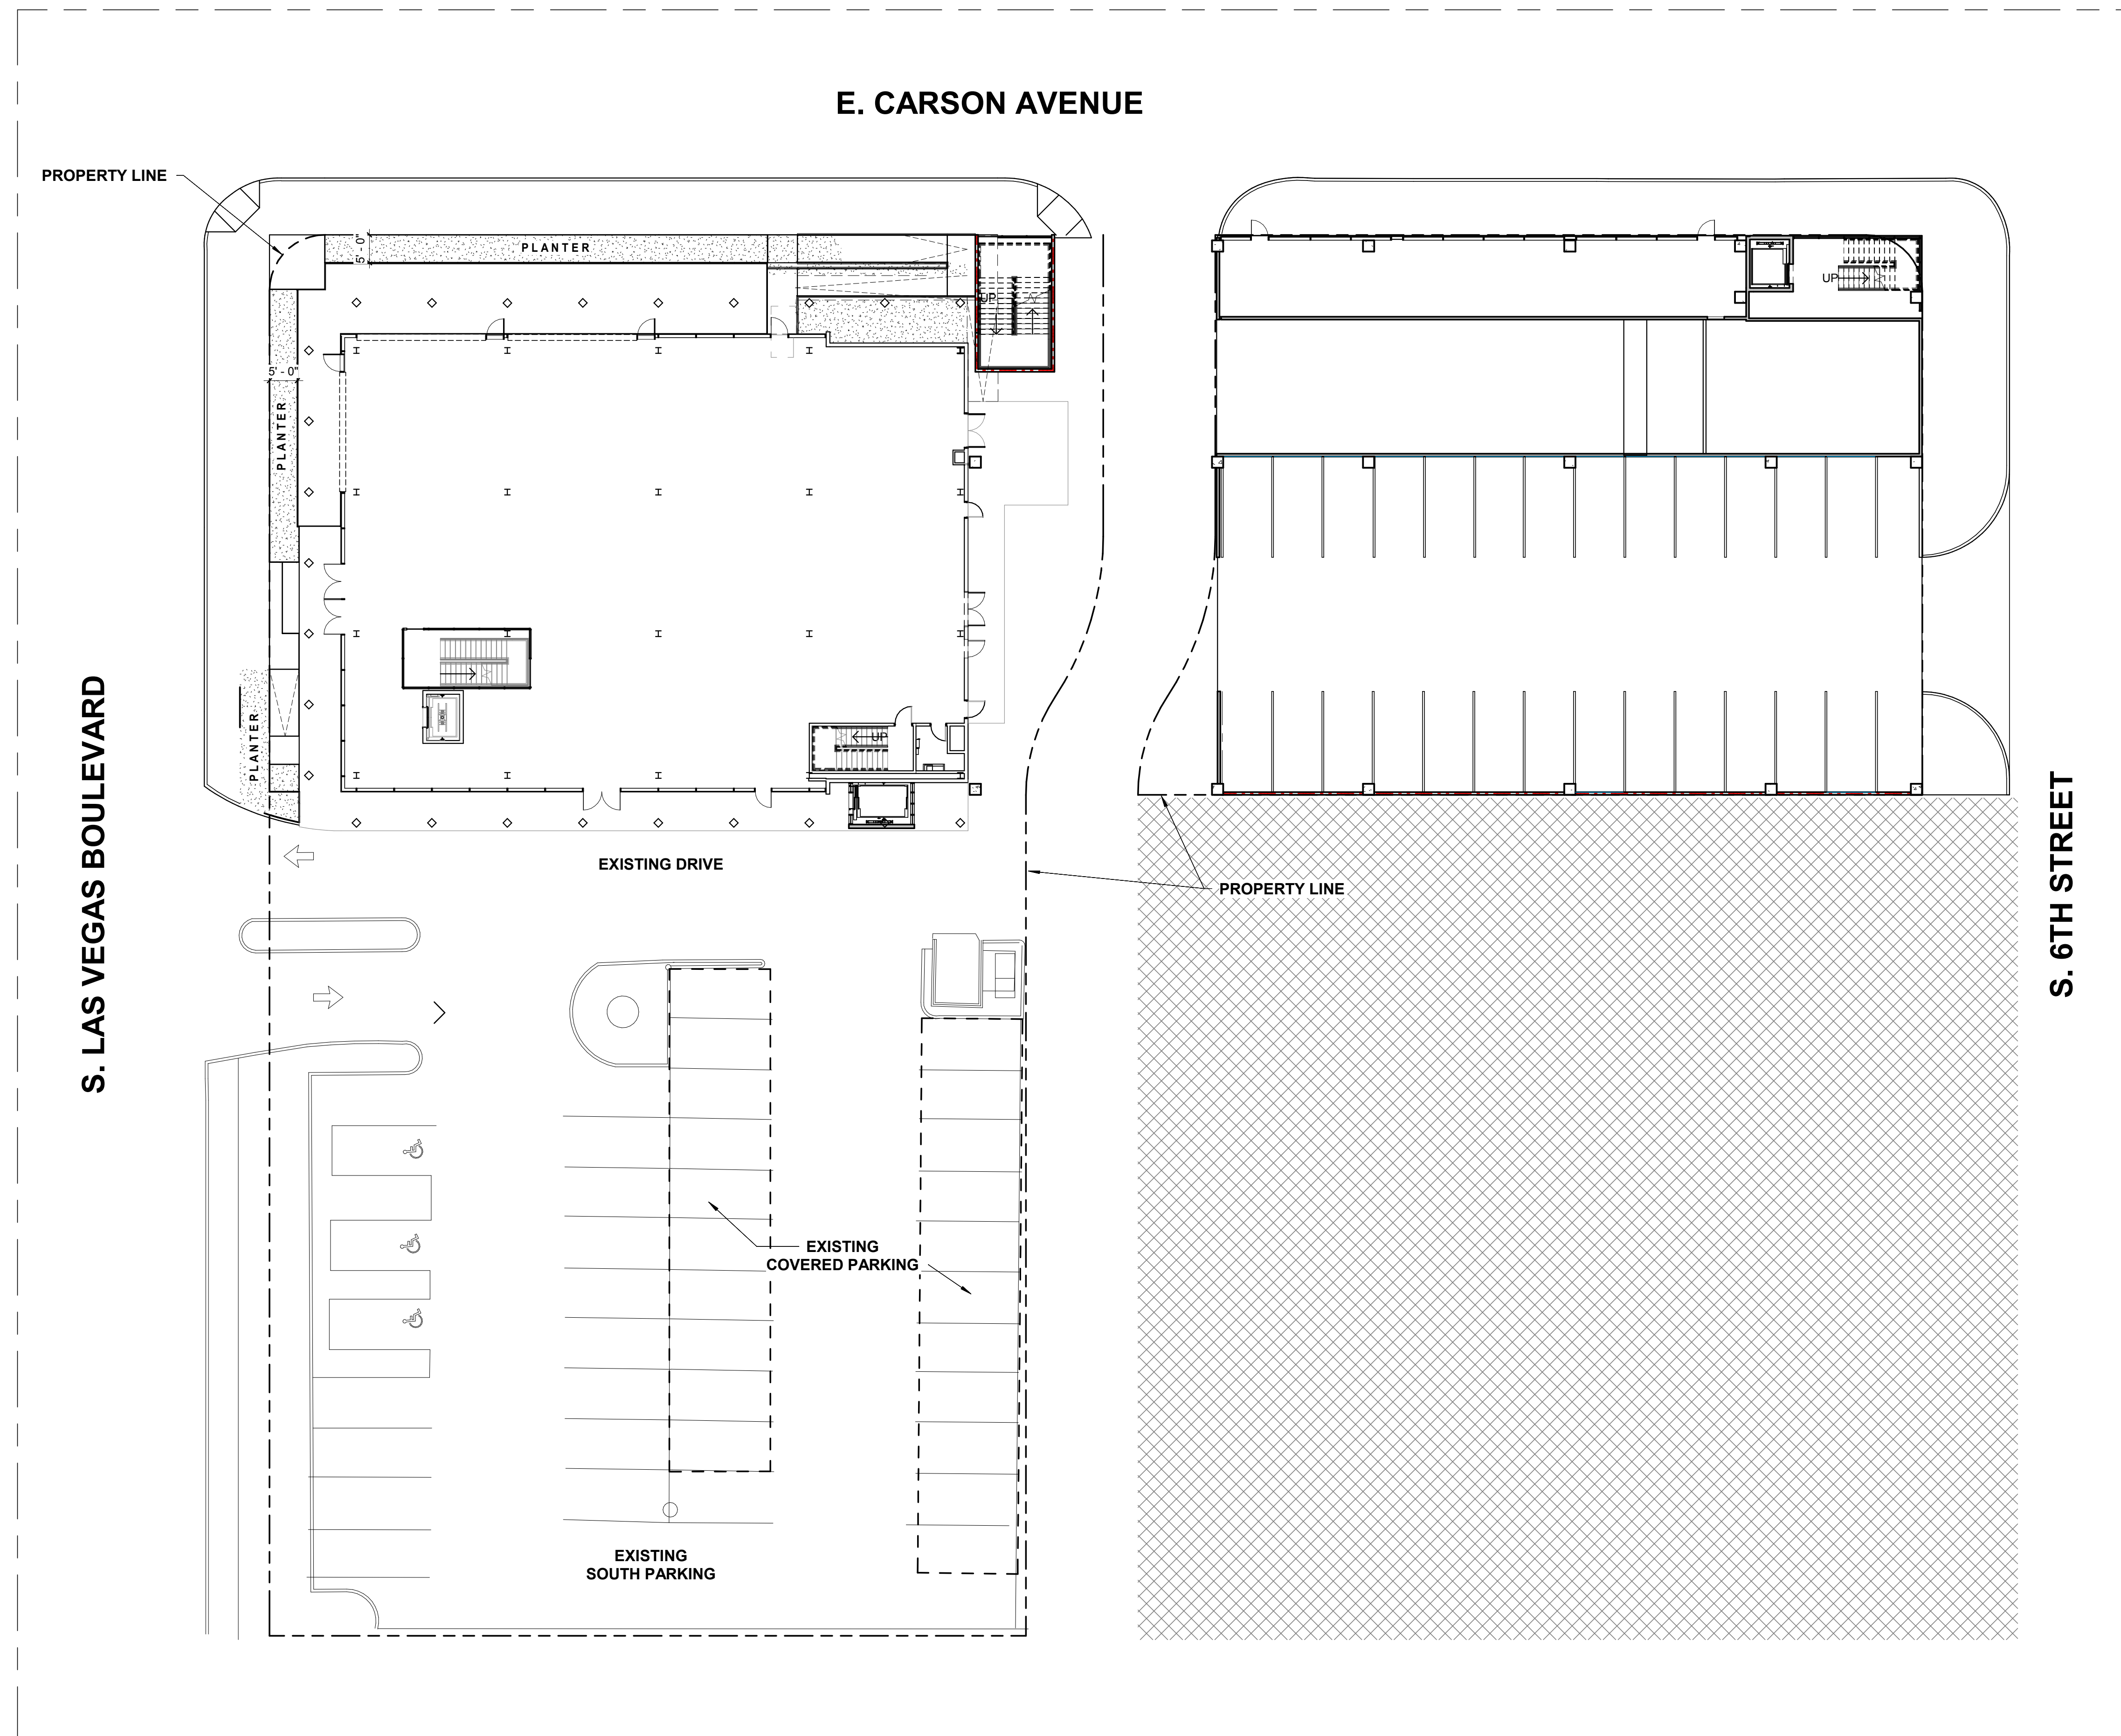

SCALE : 1/16" = 1'-0" 

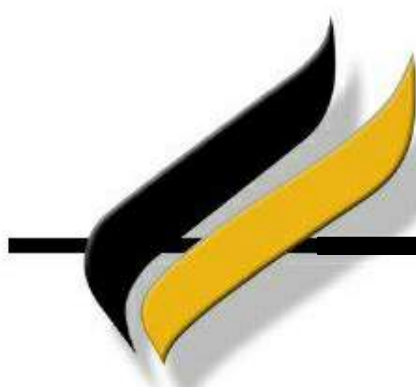


CARPENTER SELLERS DEL GATTO ARCHITECTS

ARCHITECTURAL SITE PLAN
201 S LAS VEGAS BOULEVARD TI


8882 SPANISH RIDGE AVENUE - LAS VEGAS, NV 89148

(702) 251-8896 - FAX (702) 251-8876 - WWW.CSDARCHITECTURE.COM

01/29/19 **SHEET** **ASP.01**

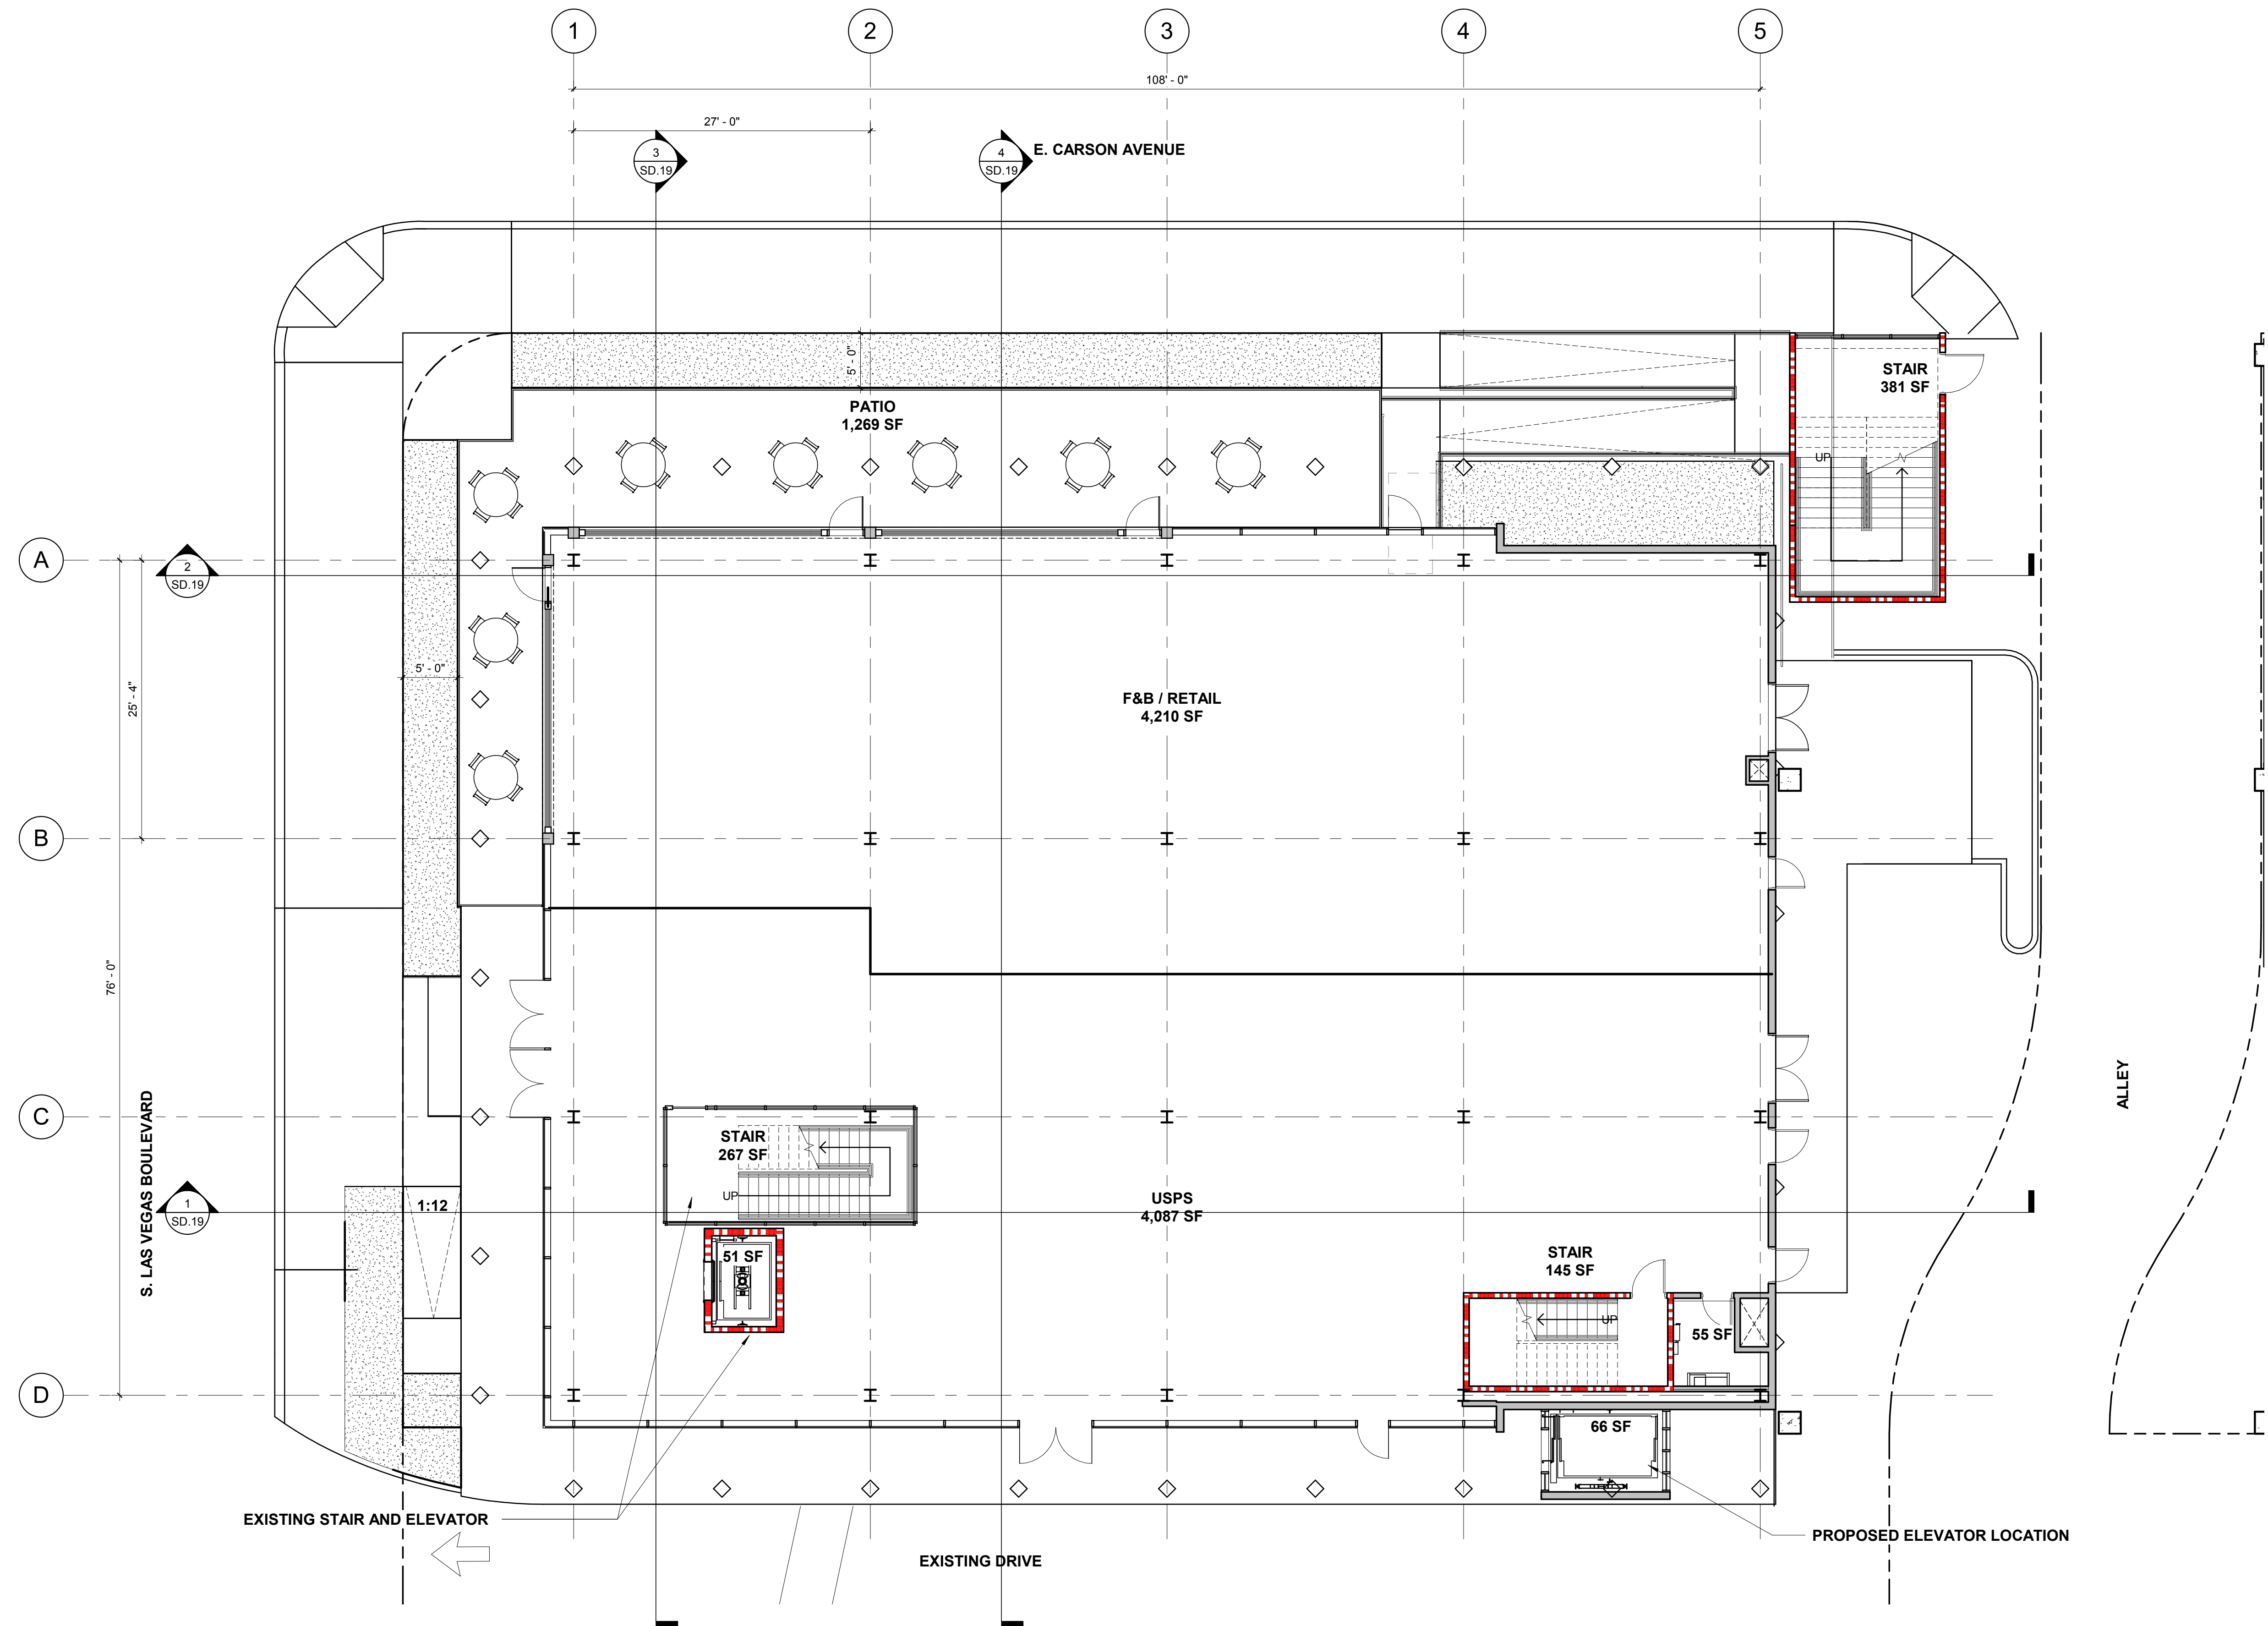

SCALE : 1/8" = 1'-0"

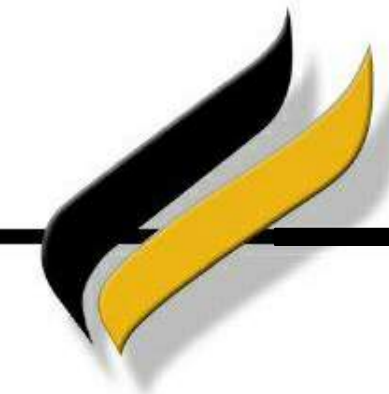


CARPENTER SELLERS DEL GATTO ARCHITECTS

8882 SPANISH RIDGE AVENUE - LAS VEGAS, NV 89148


(702) 251-8896 - FAX (702) 251-8876 - WWW.CSDARCHITECTURE.COM

LEVEL 1 FLOOR PLAN **201 S LAS VEGAS BOULEVARD TI**

02/26/19 SHEET **SD.01**

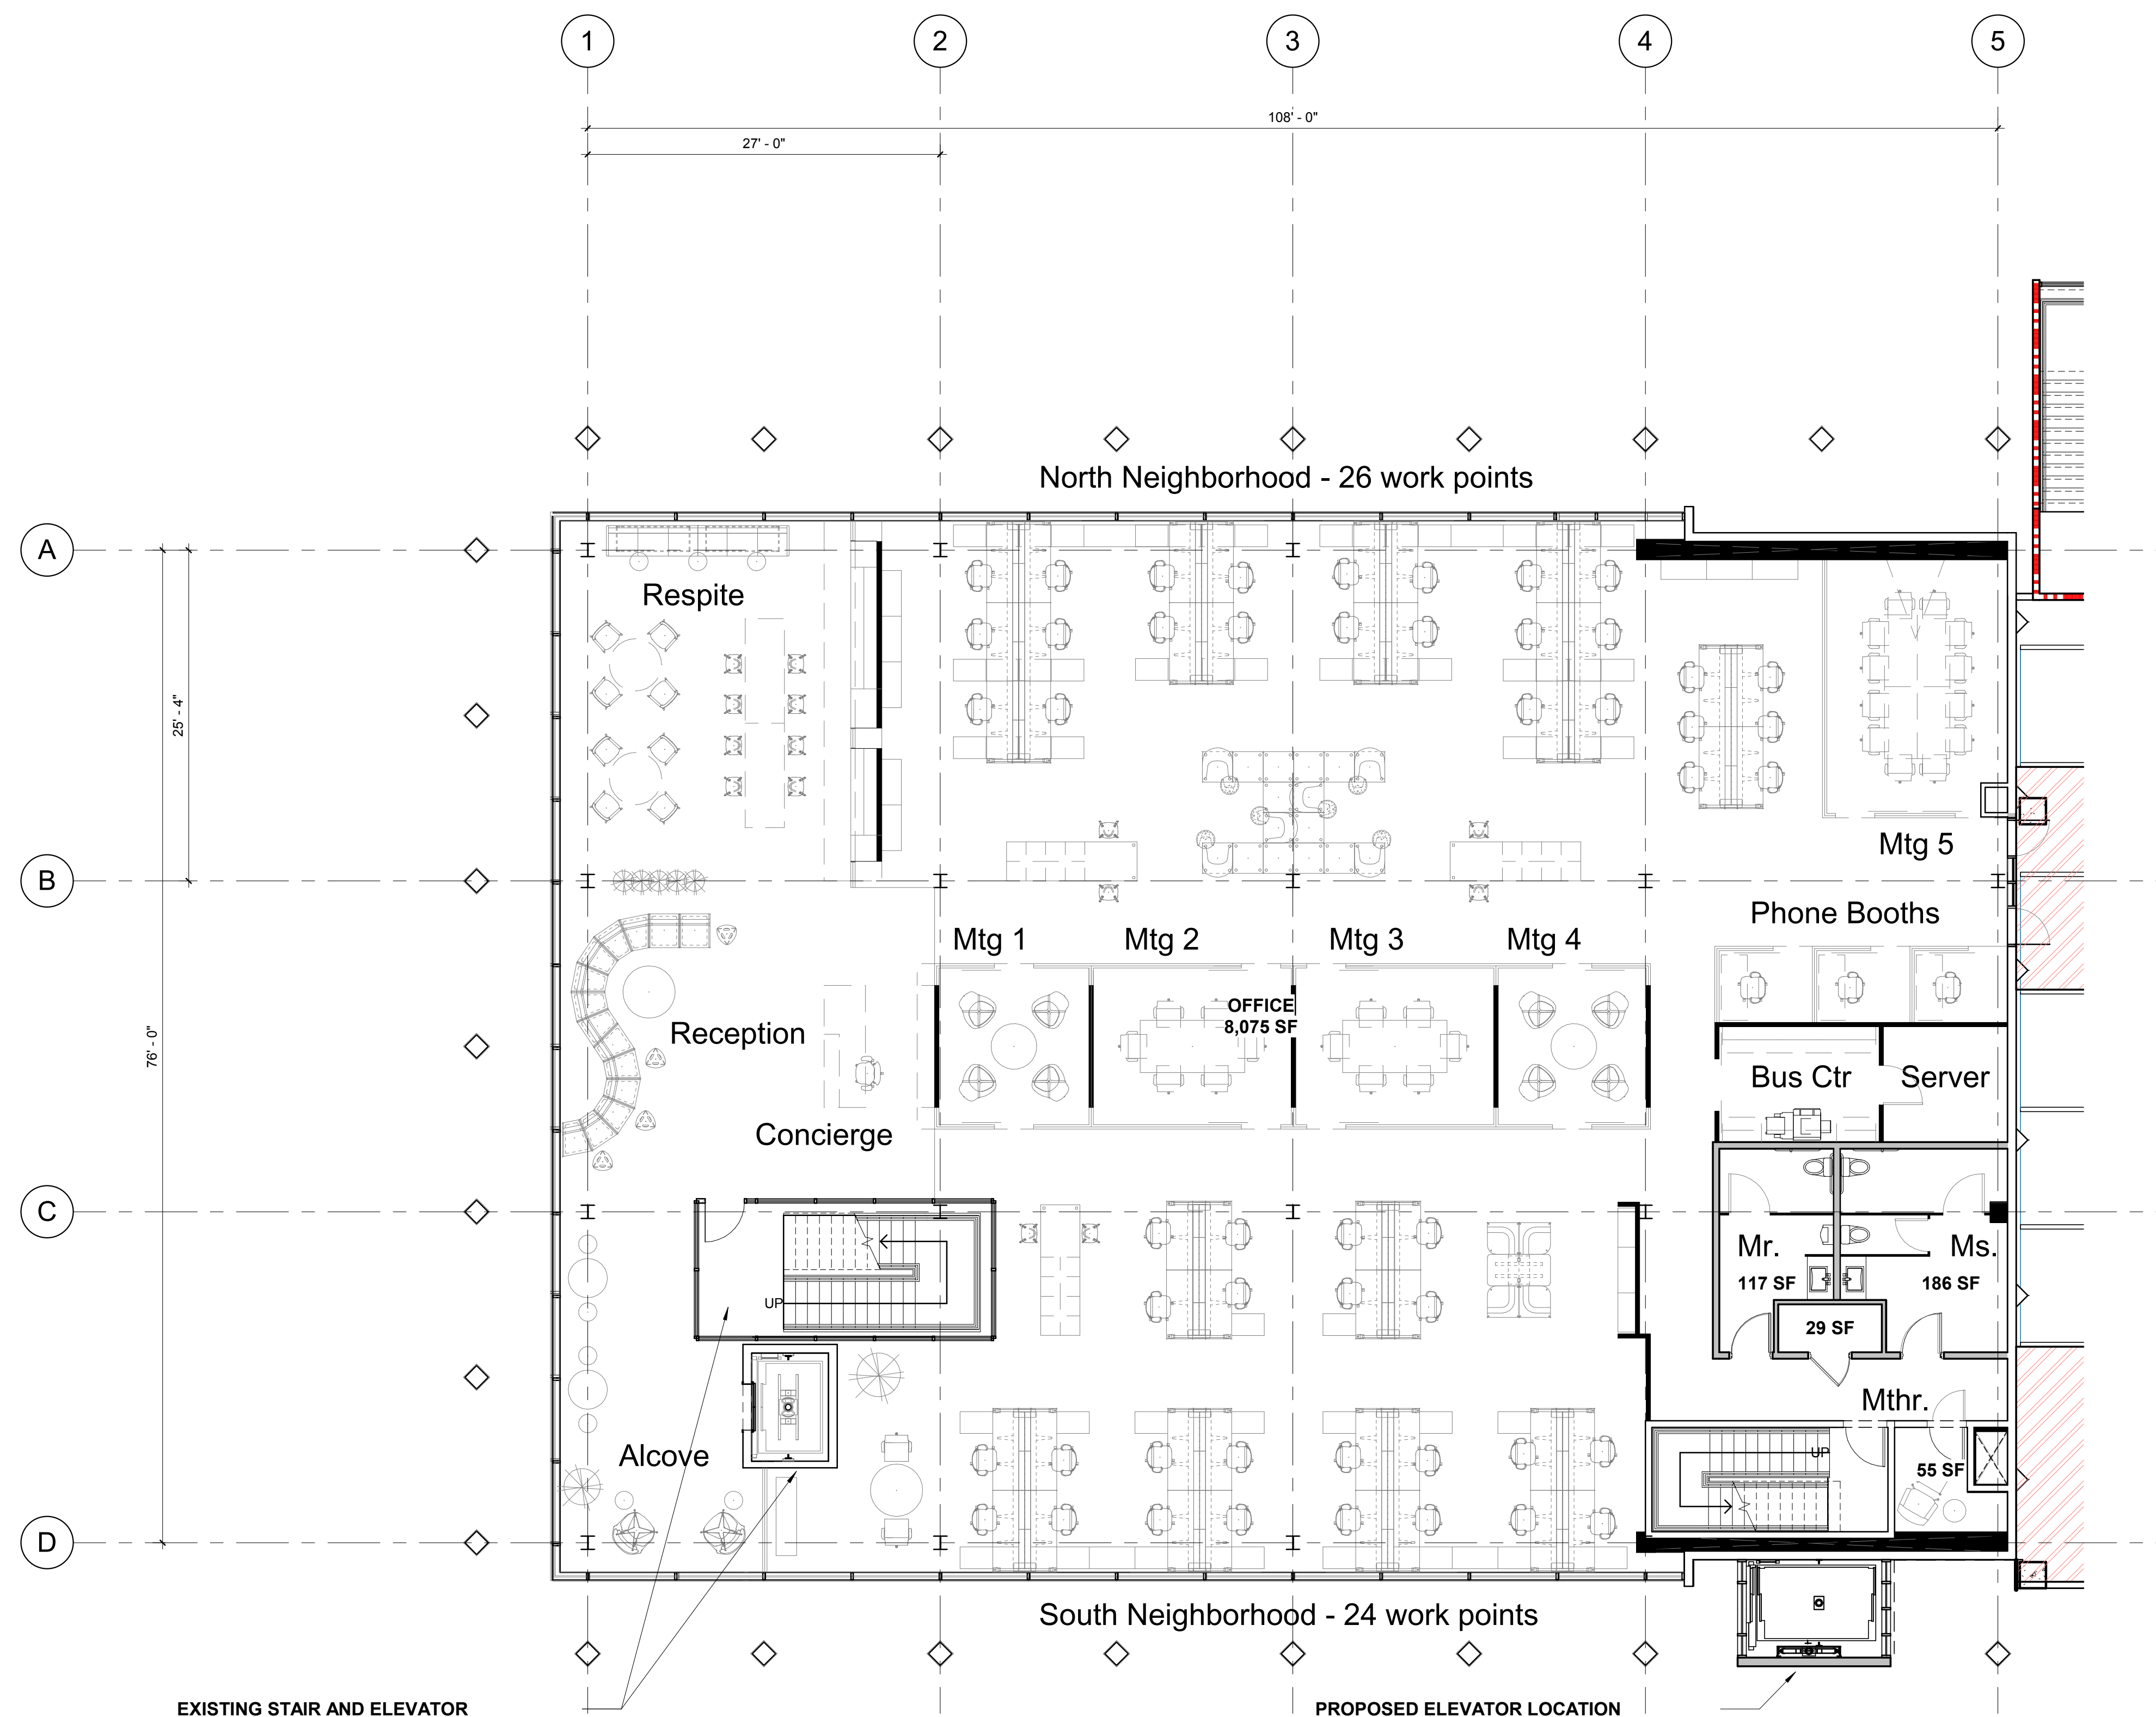

SCALE : 1/8" = 1'-0"

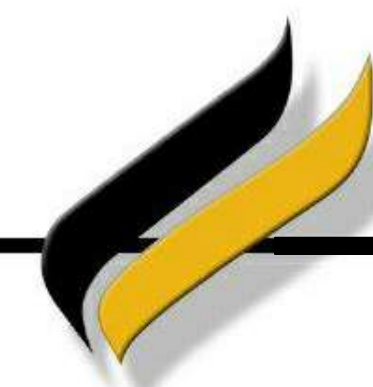


CARPENTER SELLERS DEL GATTO ARCHITECTS

8882 SPANISH RIDGE AVENUE - LAS VEGAS, NV 89148

(702) 251-8896 - FAX (702) 251-8876 - WWW.CSDARCHITECTURE.COM

LEVEL 2 FLOOR PLAN **201 S LAS VEGAS BOULEVARD TI**

02/26/19 SHEET **SD.02**

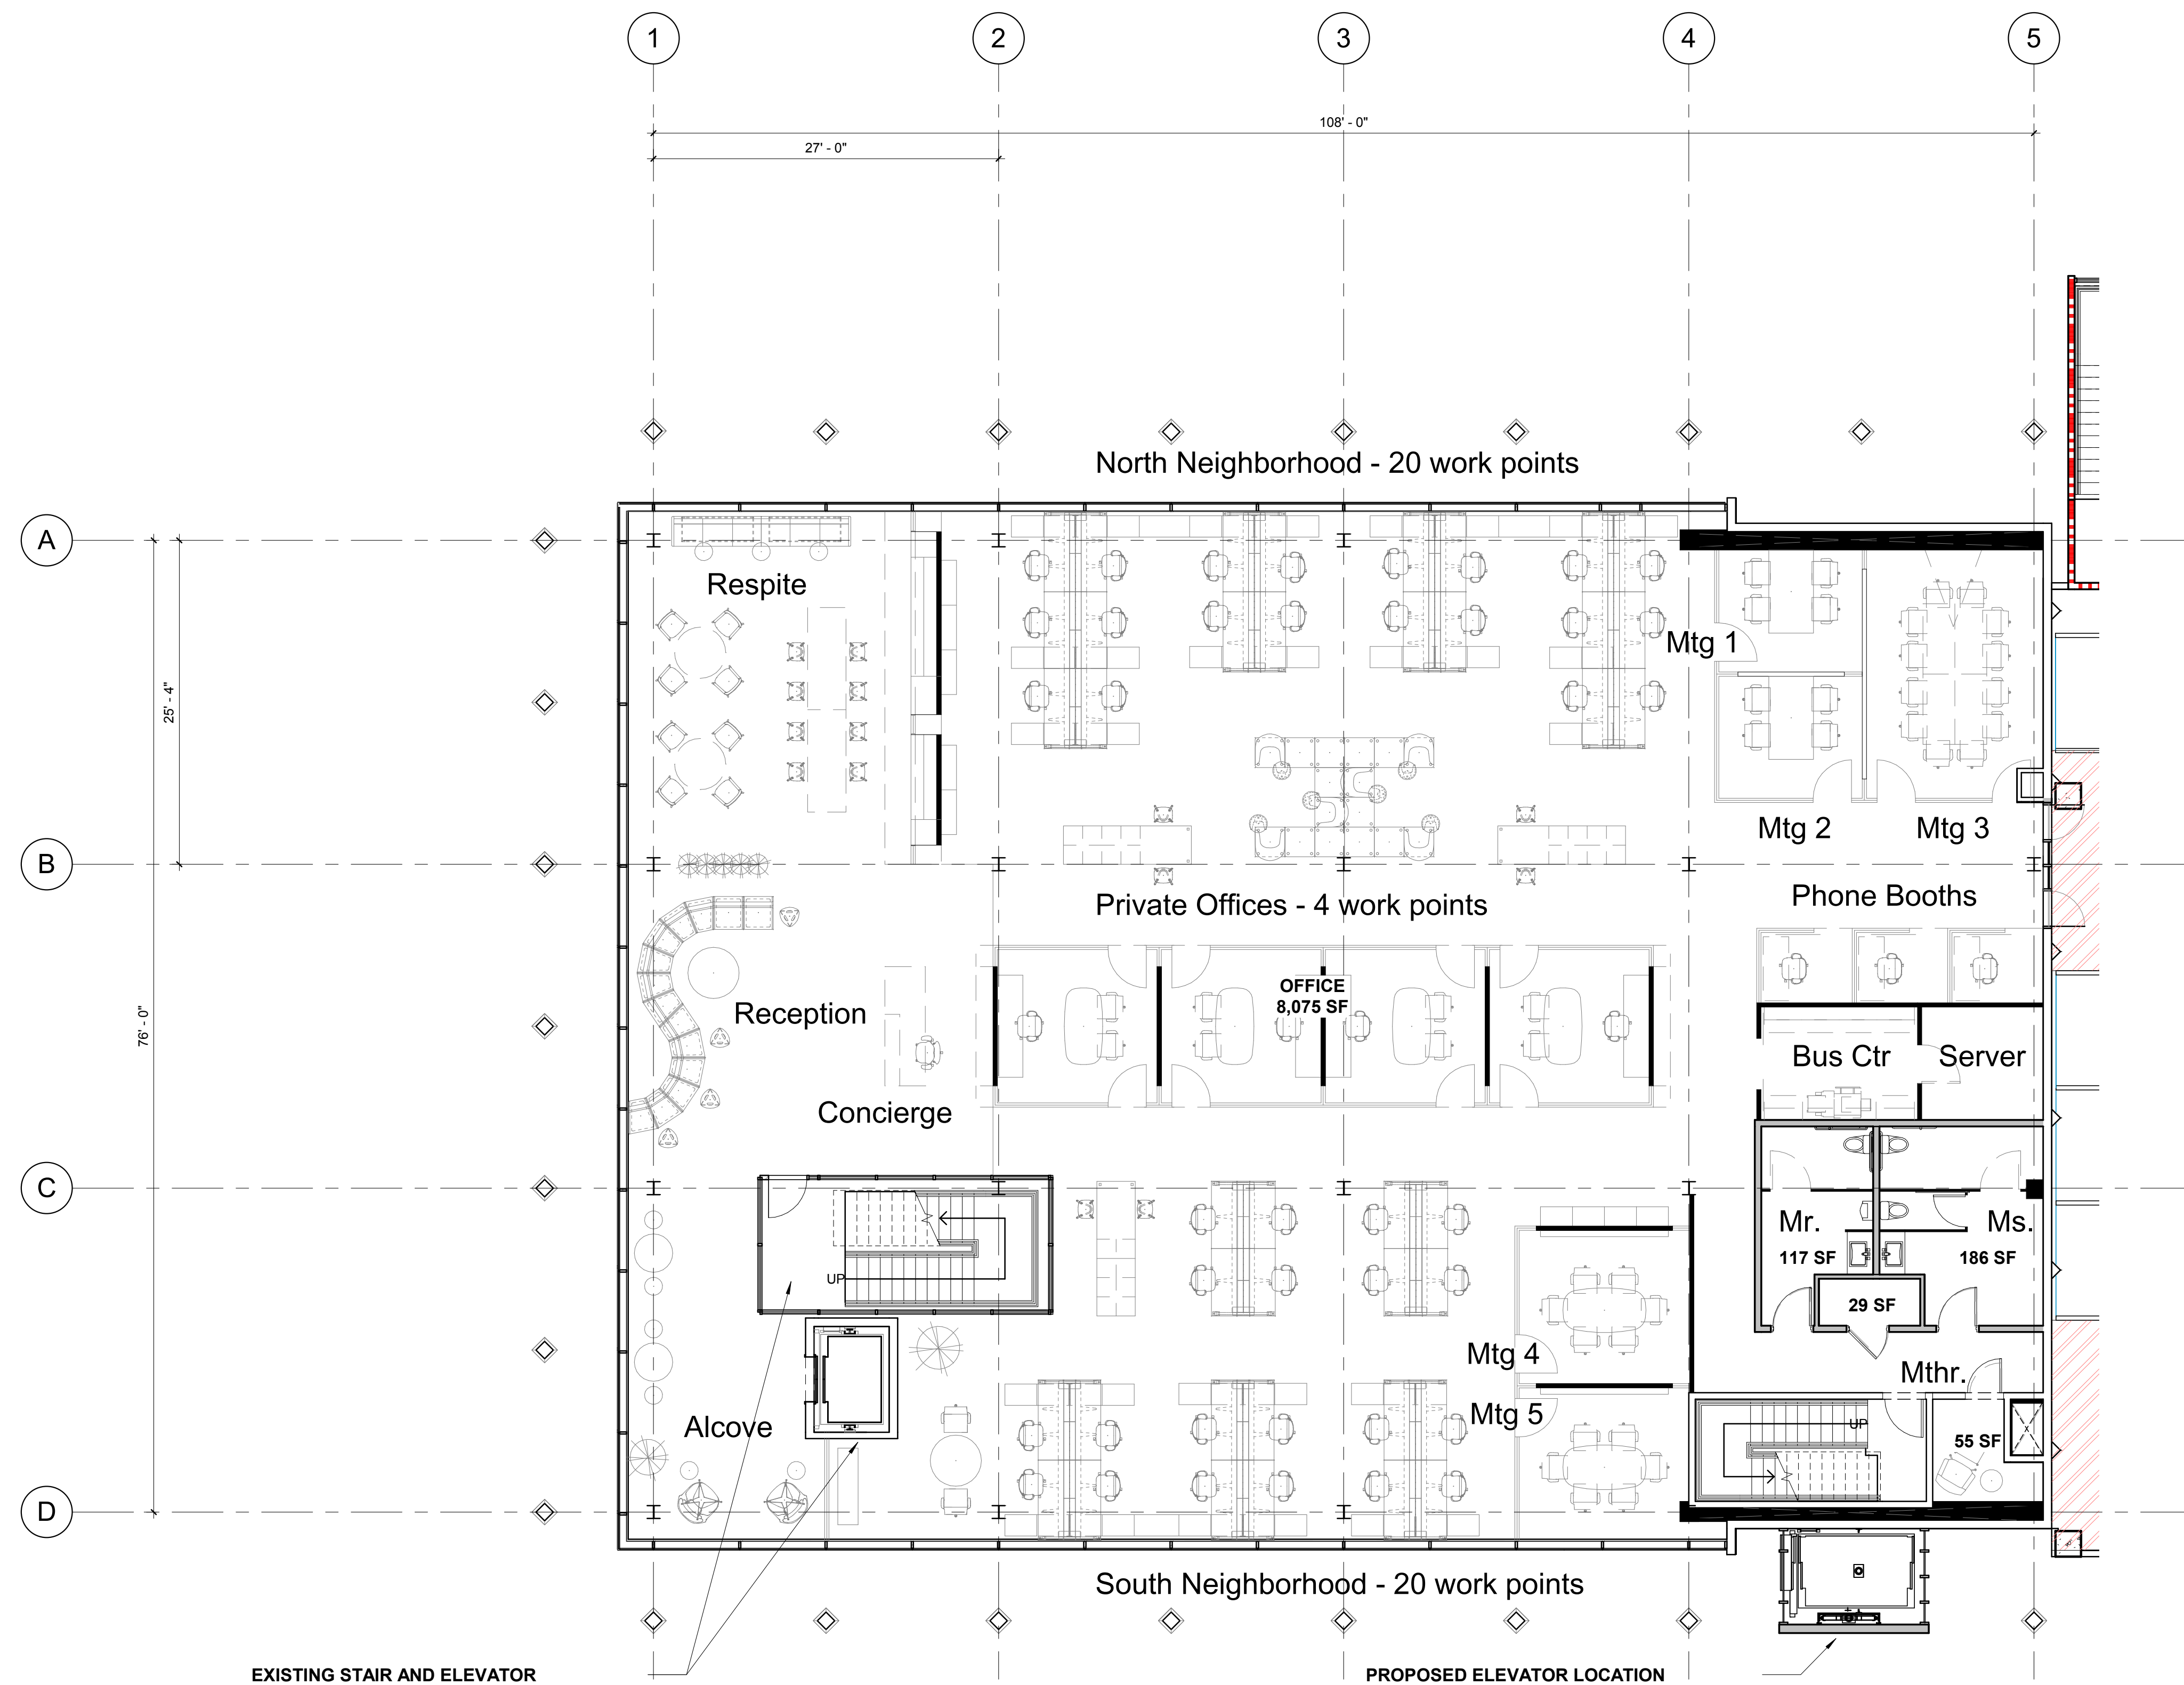

SCALE : 1/8" = 1'-0"




CARPENTER SELLERS DEL GATTO ARCHITECTS

8882 SPANISH RIDGE AVENUE - LAS VEGAS, NV 89148

(702) 251-8896 - FAX (702) 251-8876 - WWW.CSDARCHITECTURE.COM

LEVEL 3 FLOOR PLAN **201 S LAS VEGAS BOULEVARD TI**

02/26/19 SHEET **SD.03**

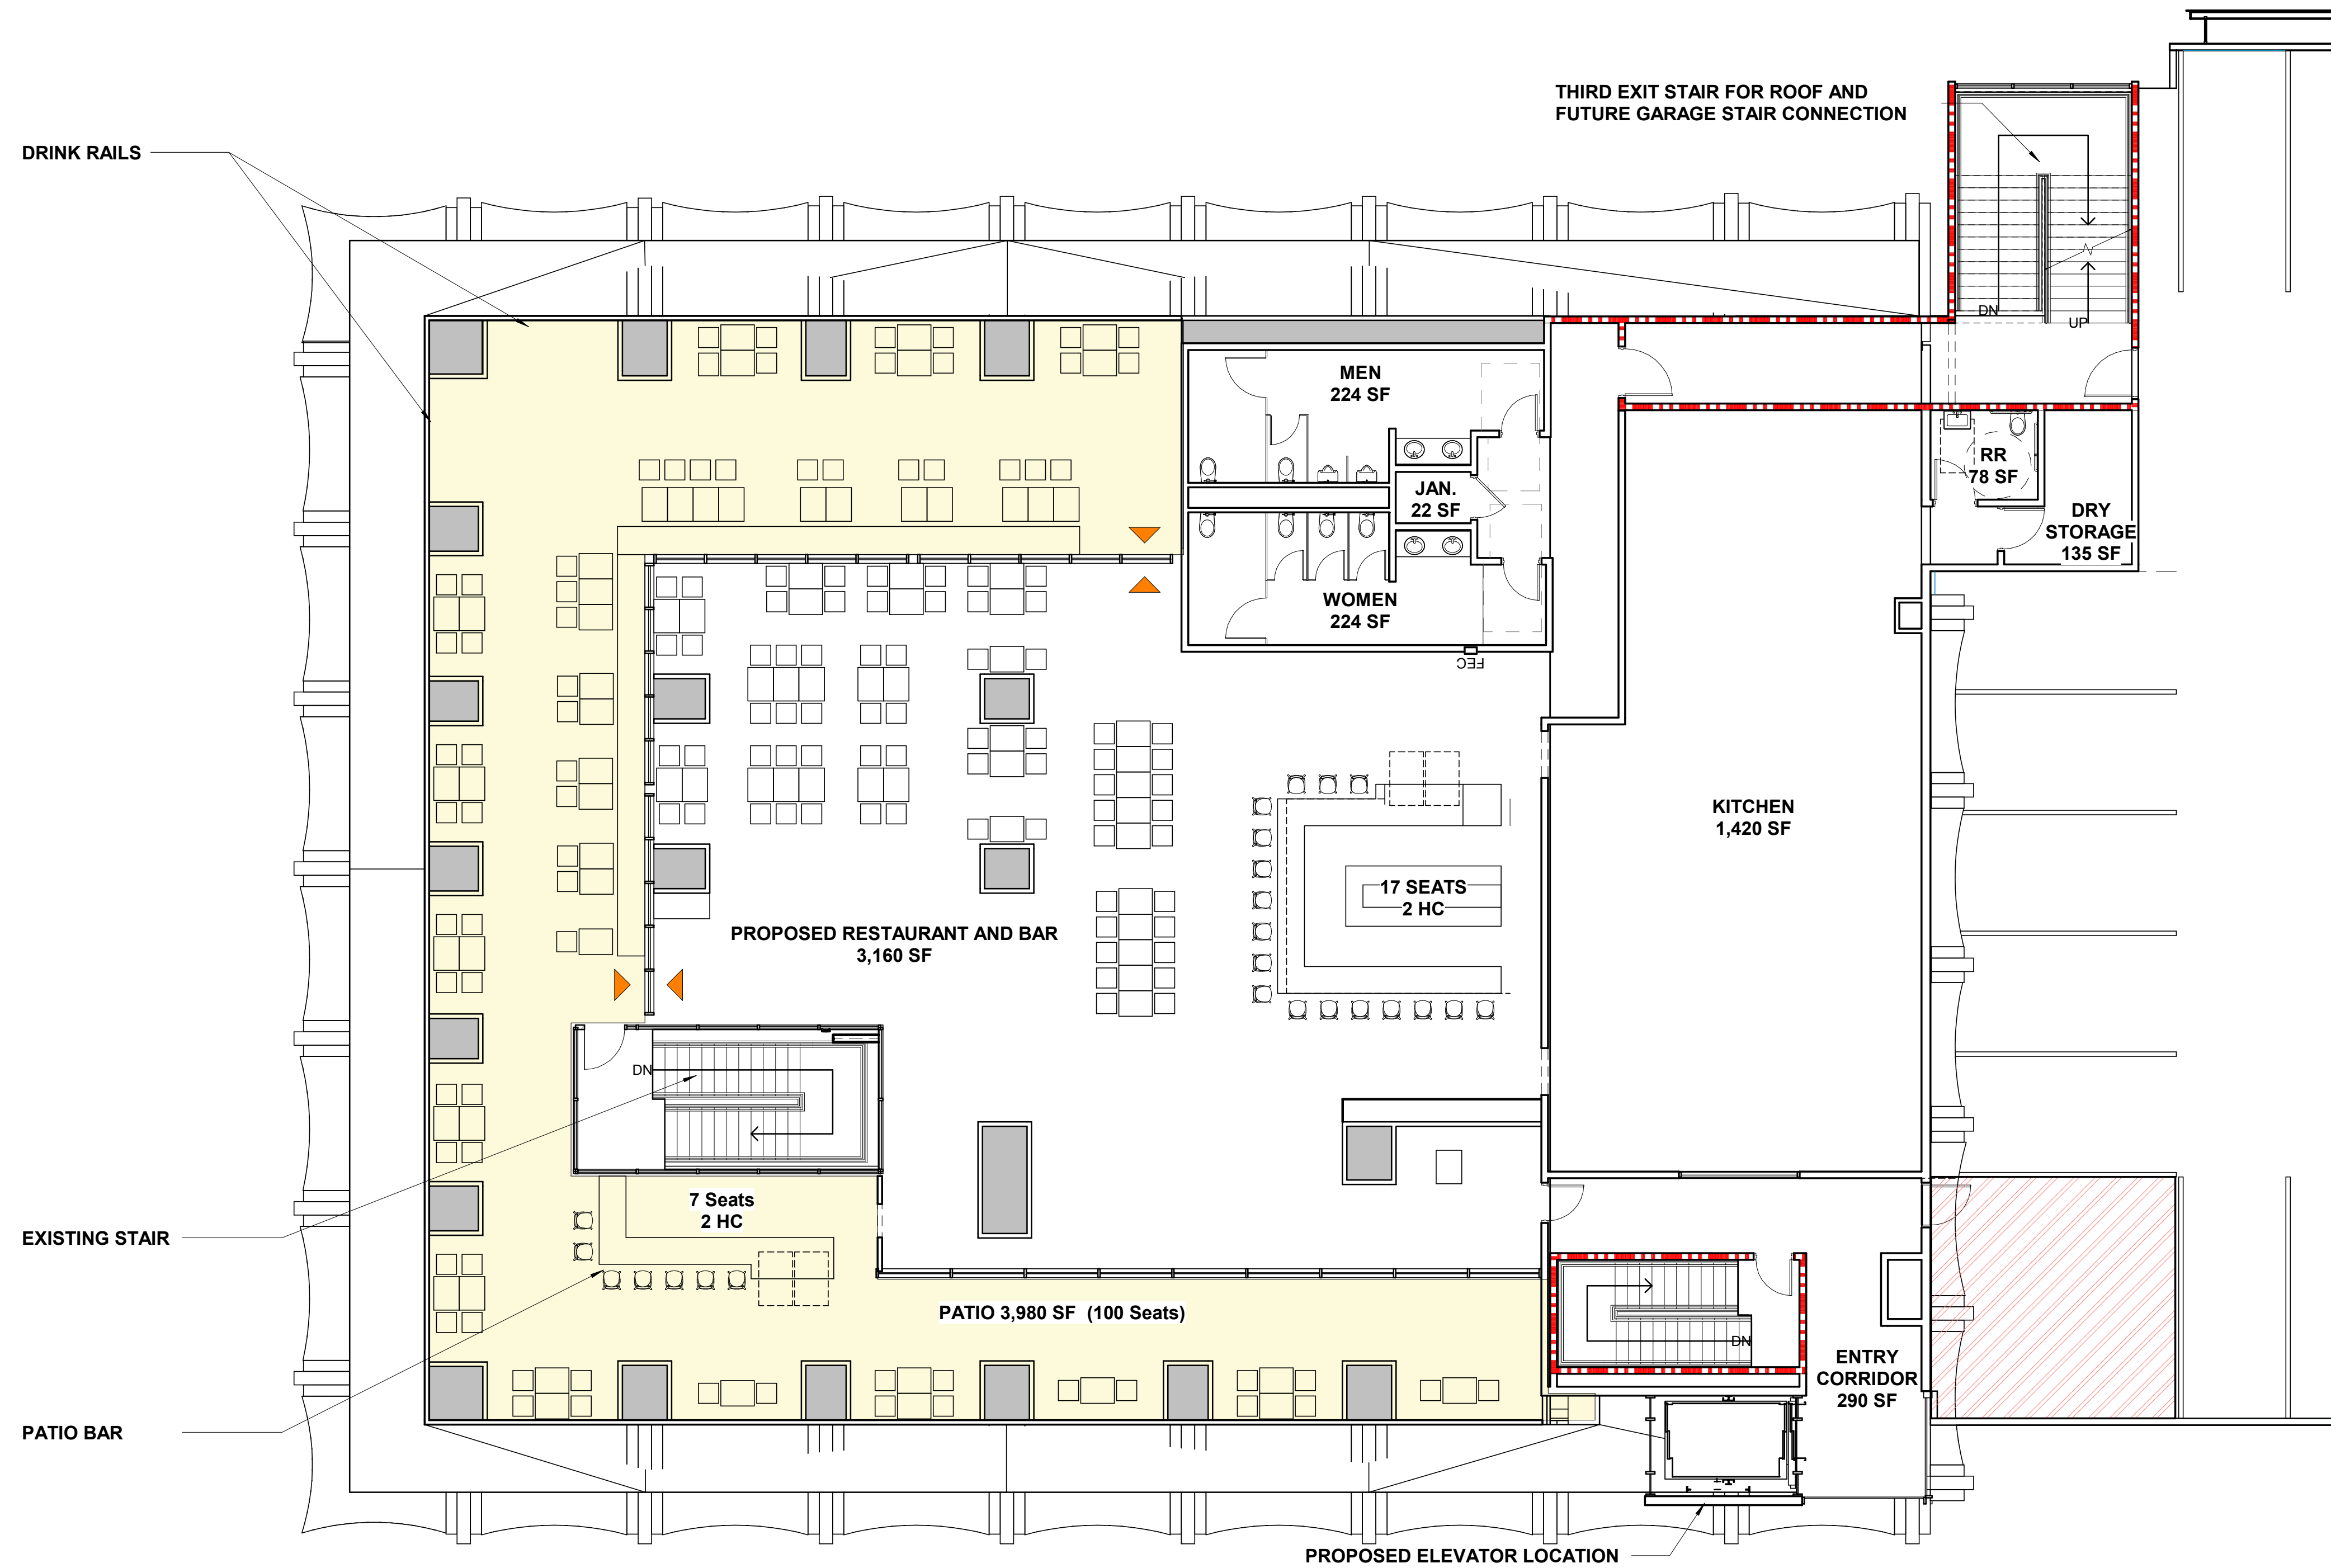

SCALE : 1/8" = 1'-0"



CARPENTER SELLERS DEL GATTO ARCHITECTS


8882 SPANISH RIDGE AVENUE - LAS VEGAS, NV 89148

(702) 251-8896 - FAX (702) 251-8876 - WWW.CSDARCHITECTURE.COM


LEVEL 4 FLOOR PLAN **201 S LAS VEGAS BOULEVARD TI**

02/19/19 SHEET **SD.04**

NORTH ELEVATION

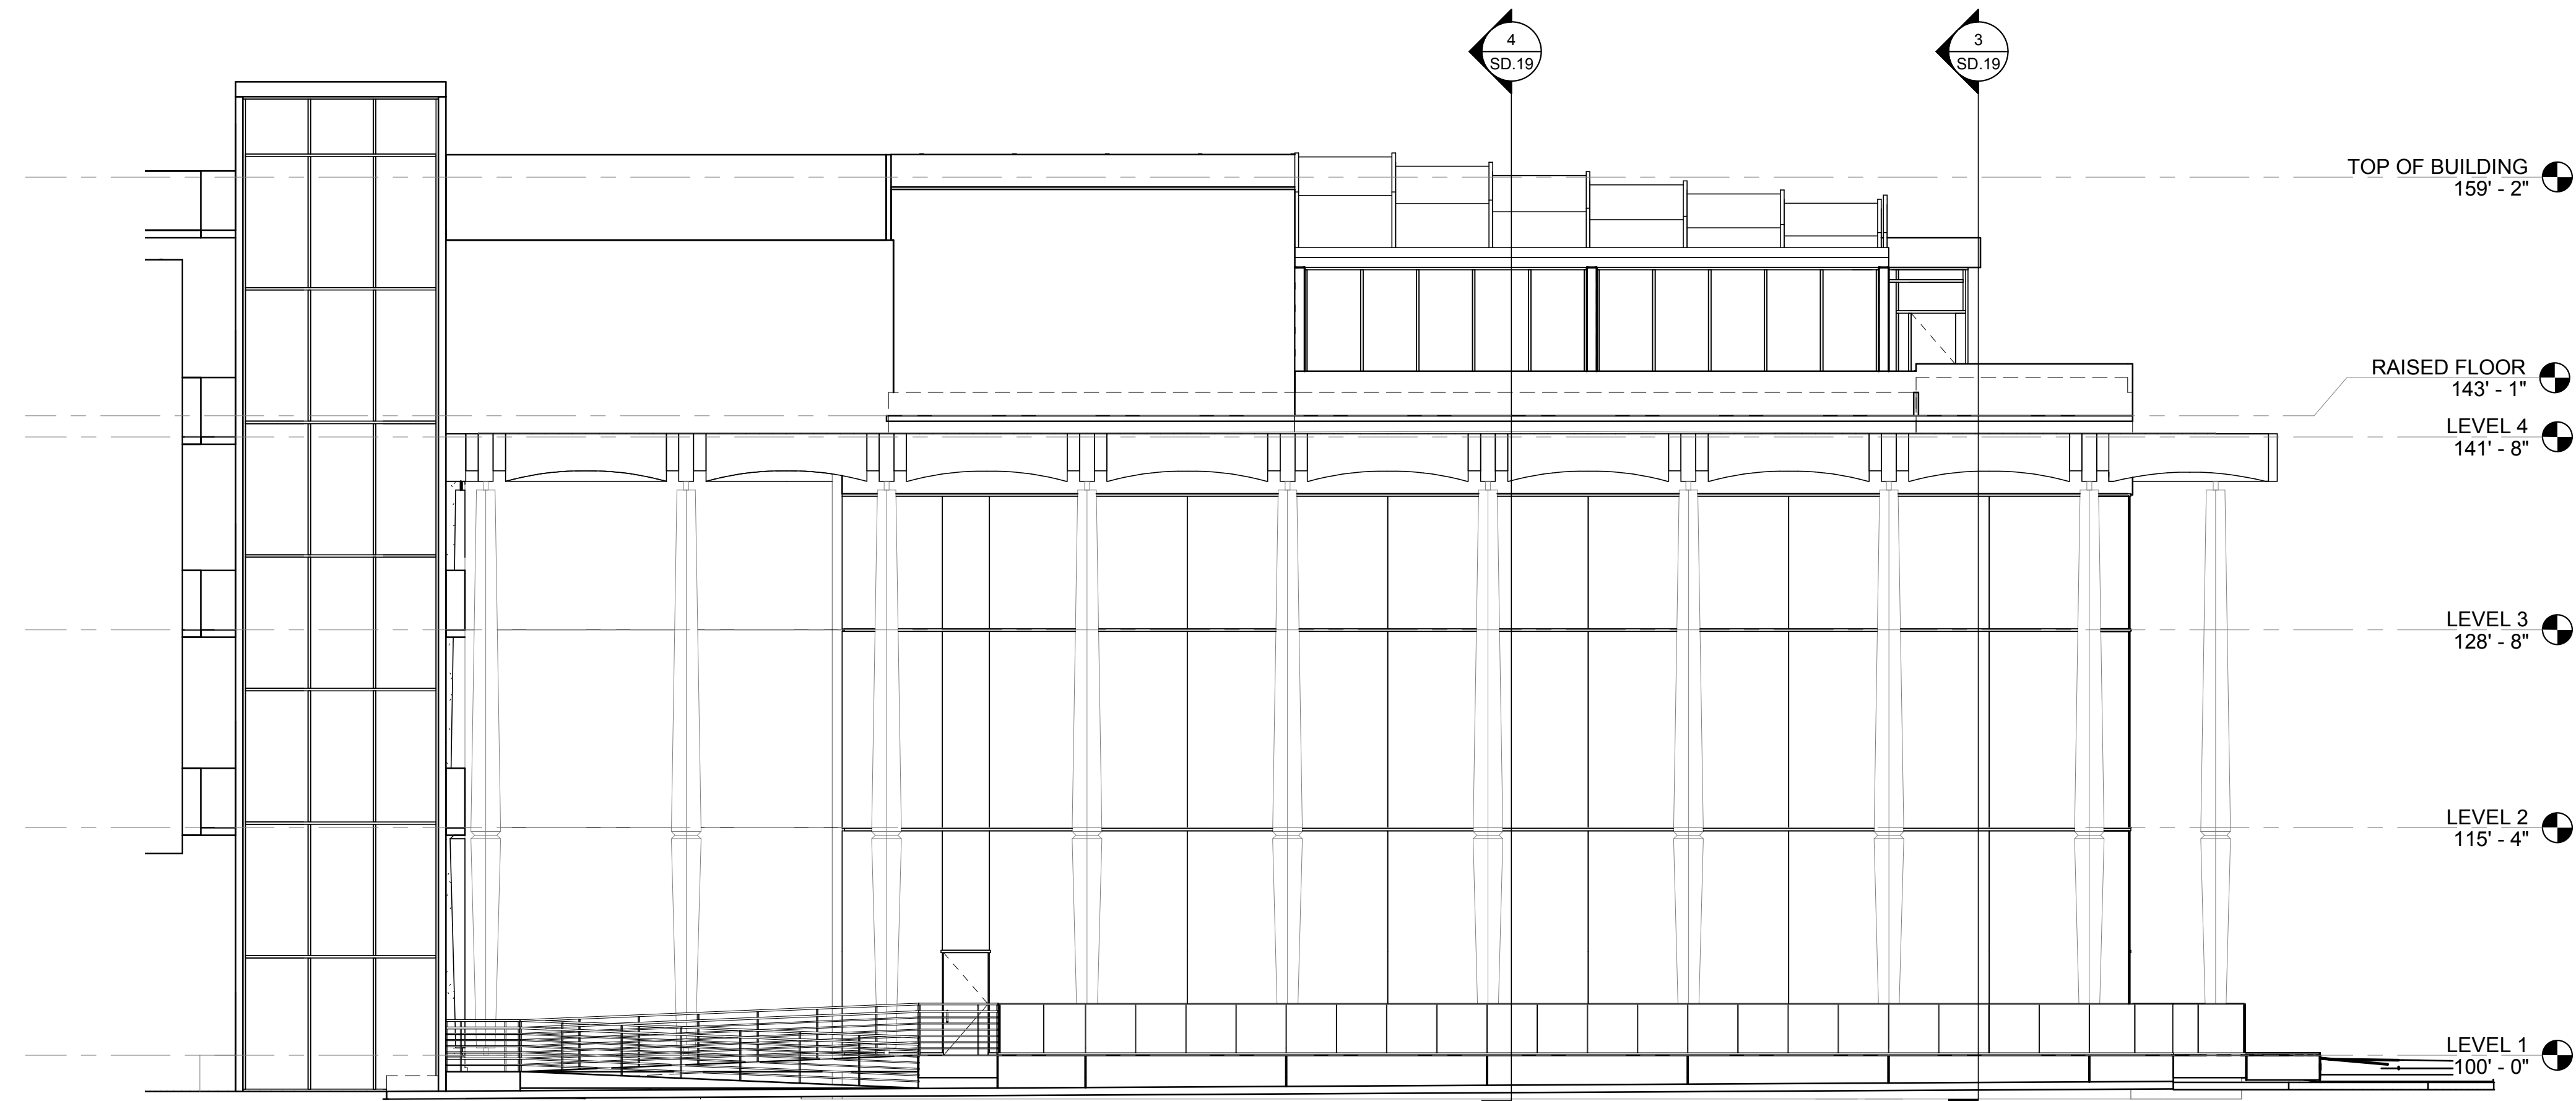

SOUTH ELEVATION

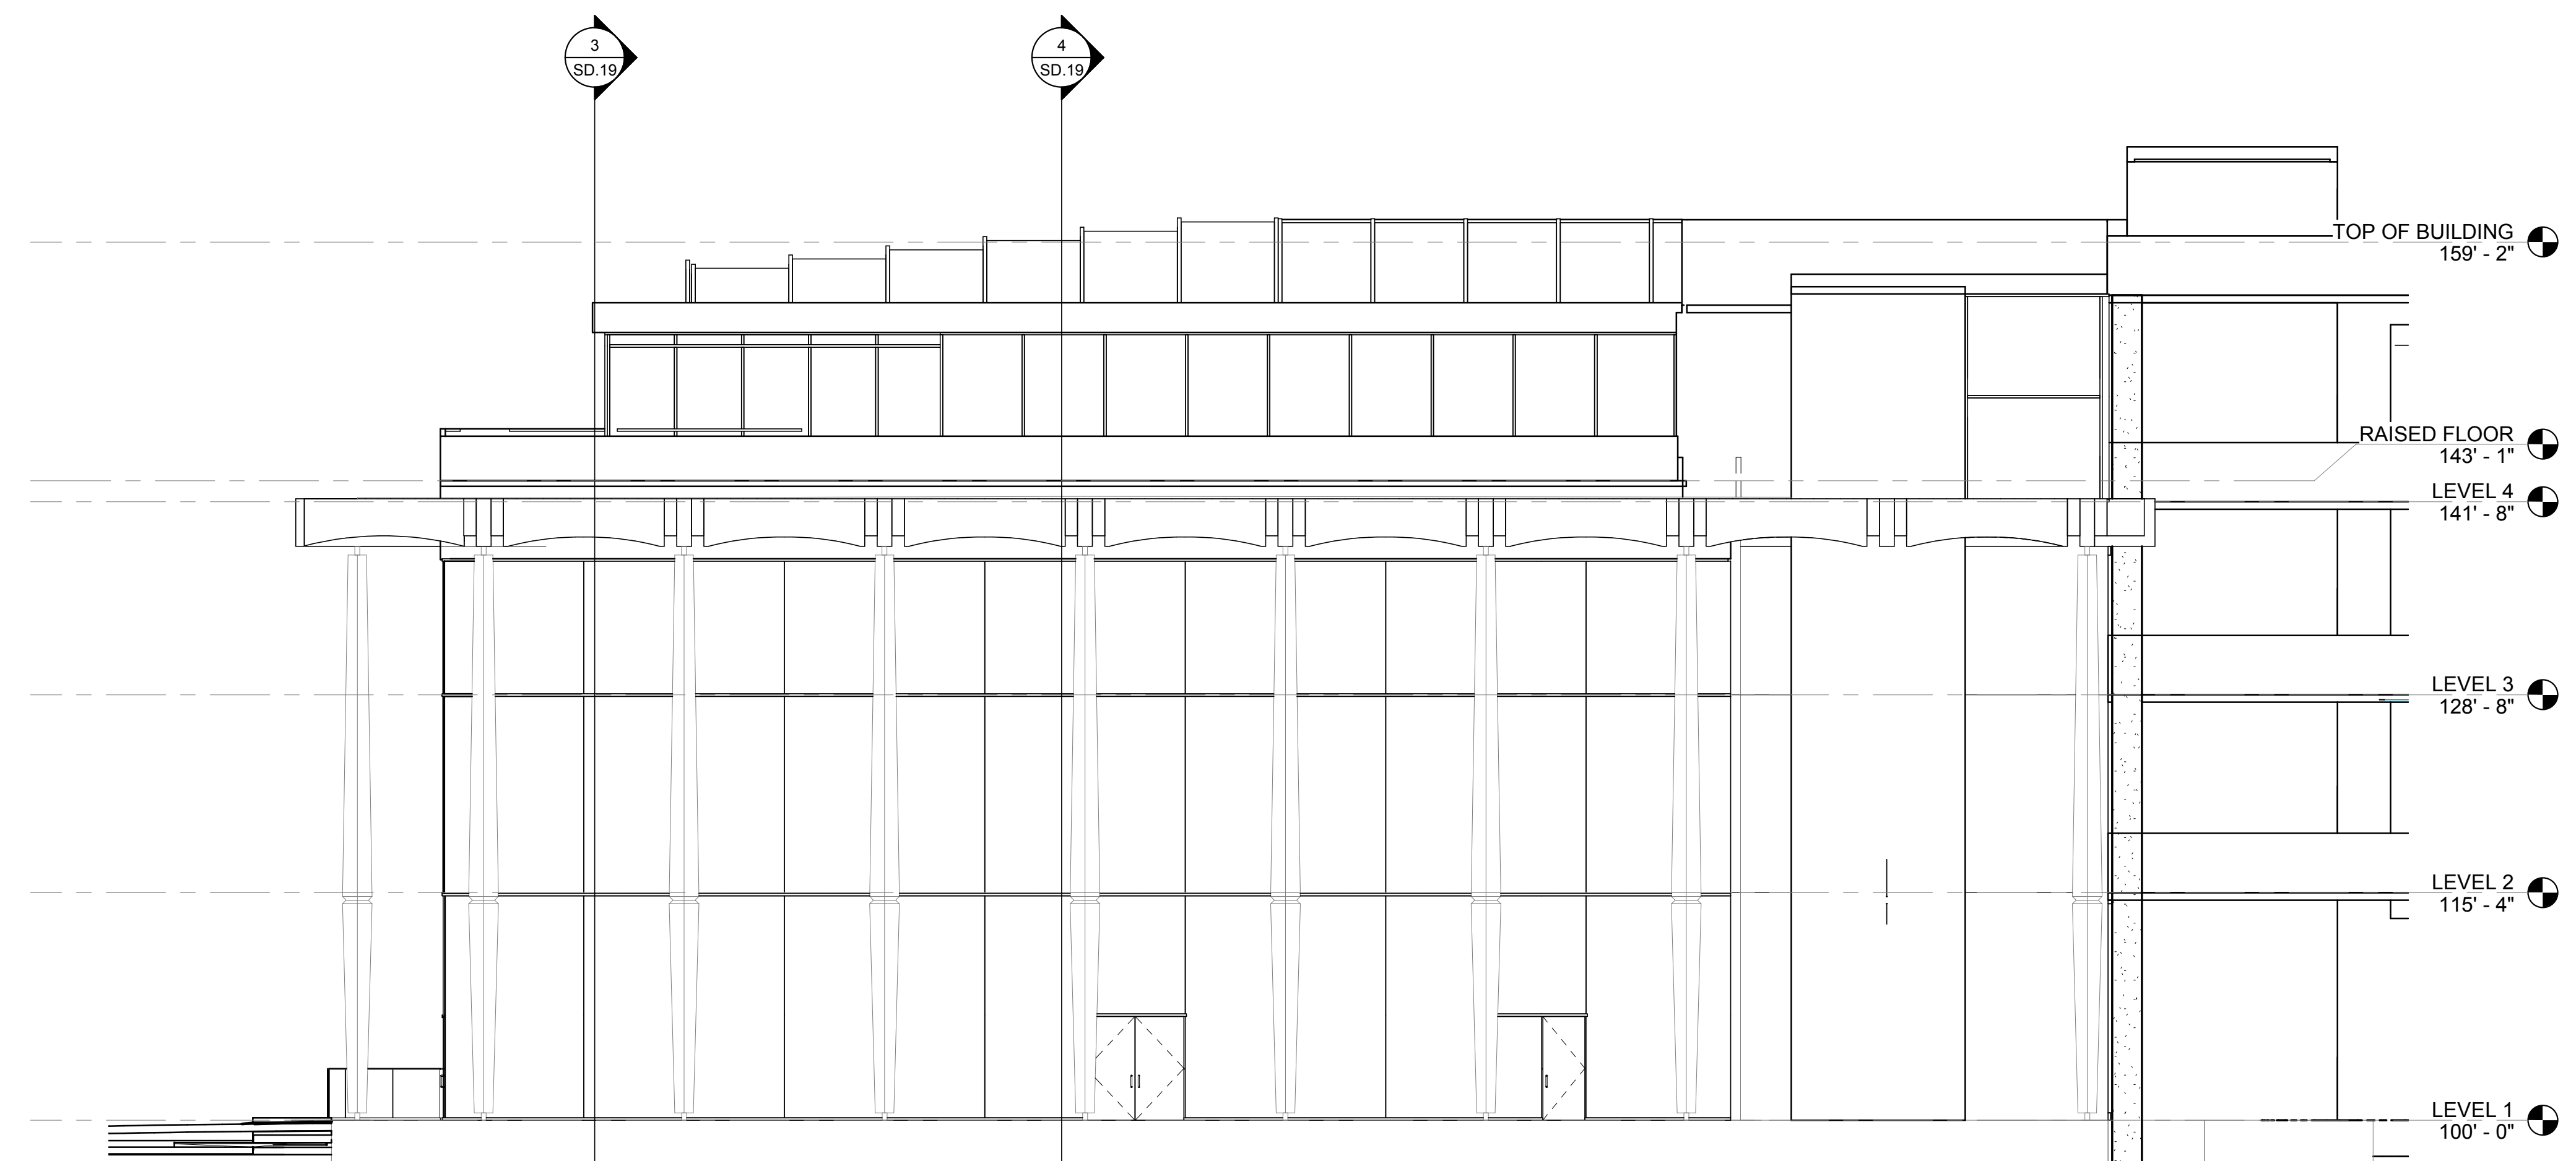

SCALE : 1/8" = 1'-0"



CARPENTER SELLERS DEL GATTO ARCHITECTS


8882 SPANISH RIDGE AVENUE - LAS VEGAS, NV 89148

(702) 251-8896 - FAX (702) 251-8876 - WWW.CSDARCHITECTURE.COM

BUILDING NORTH AND SOUTH ELEVATIONS
201 S LAS VEGAS BOULEVARD TI

04/02/19 SHEET **SD.17**

WEST ELEVATION

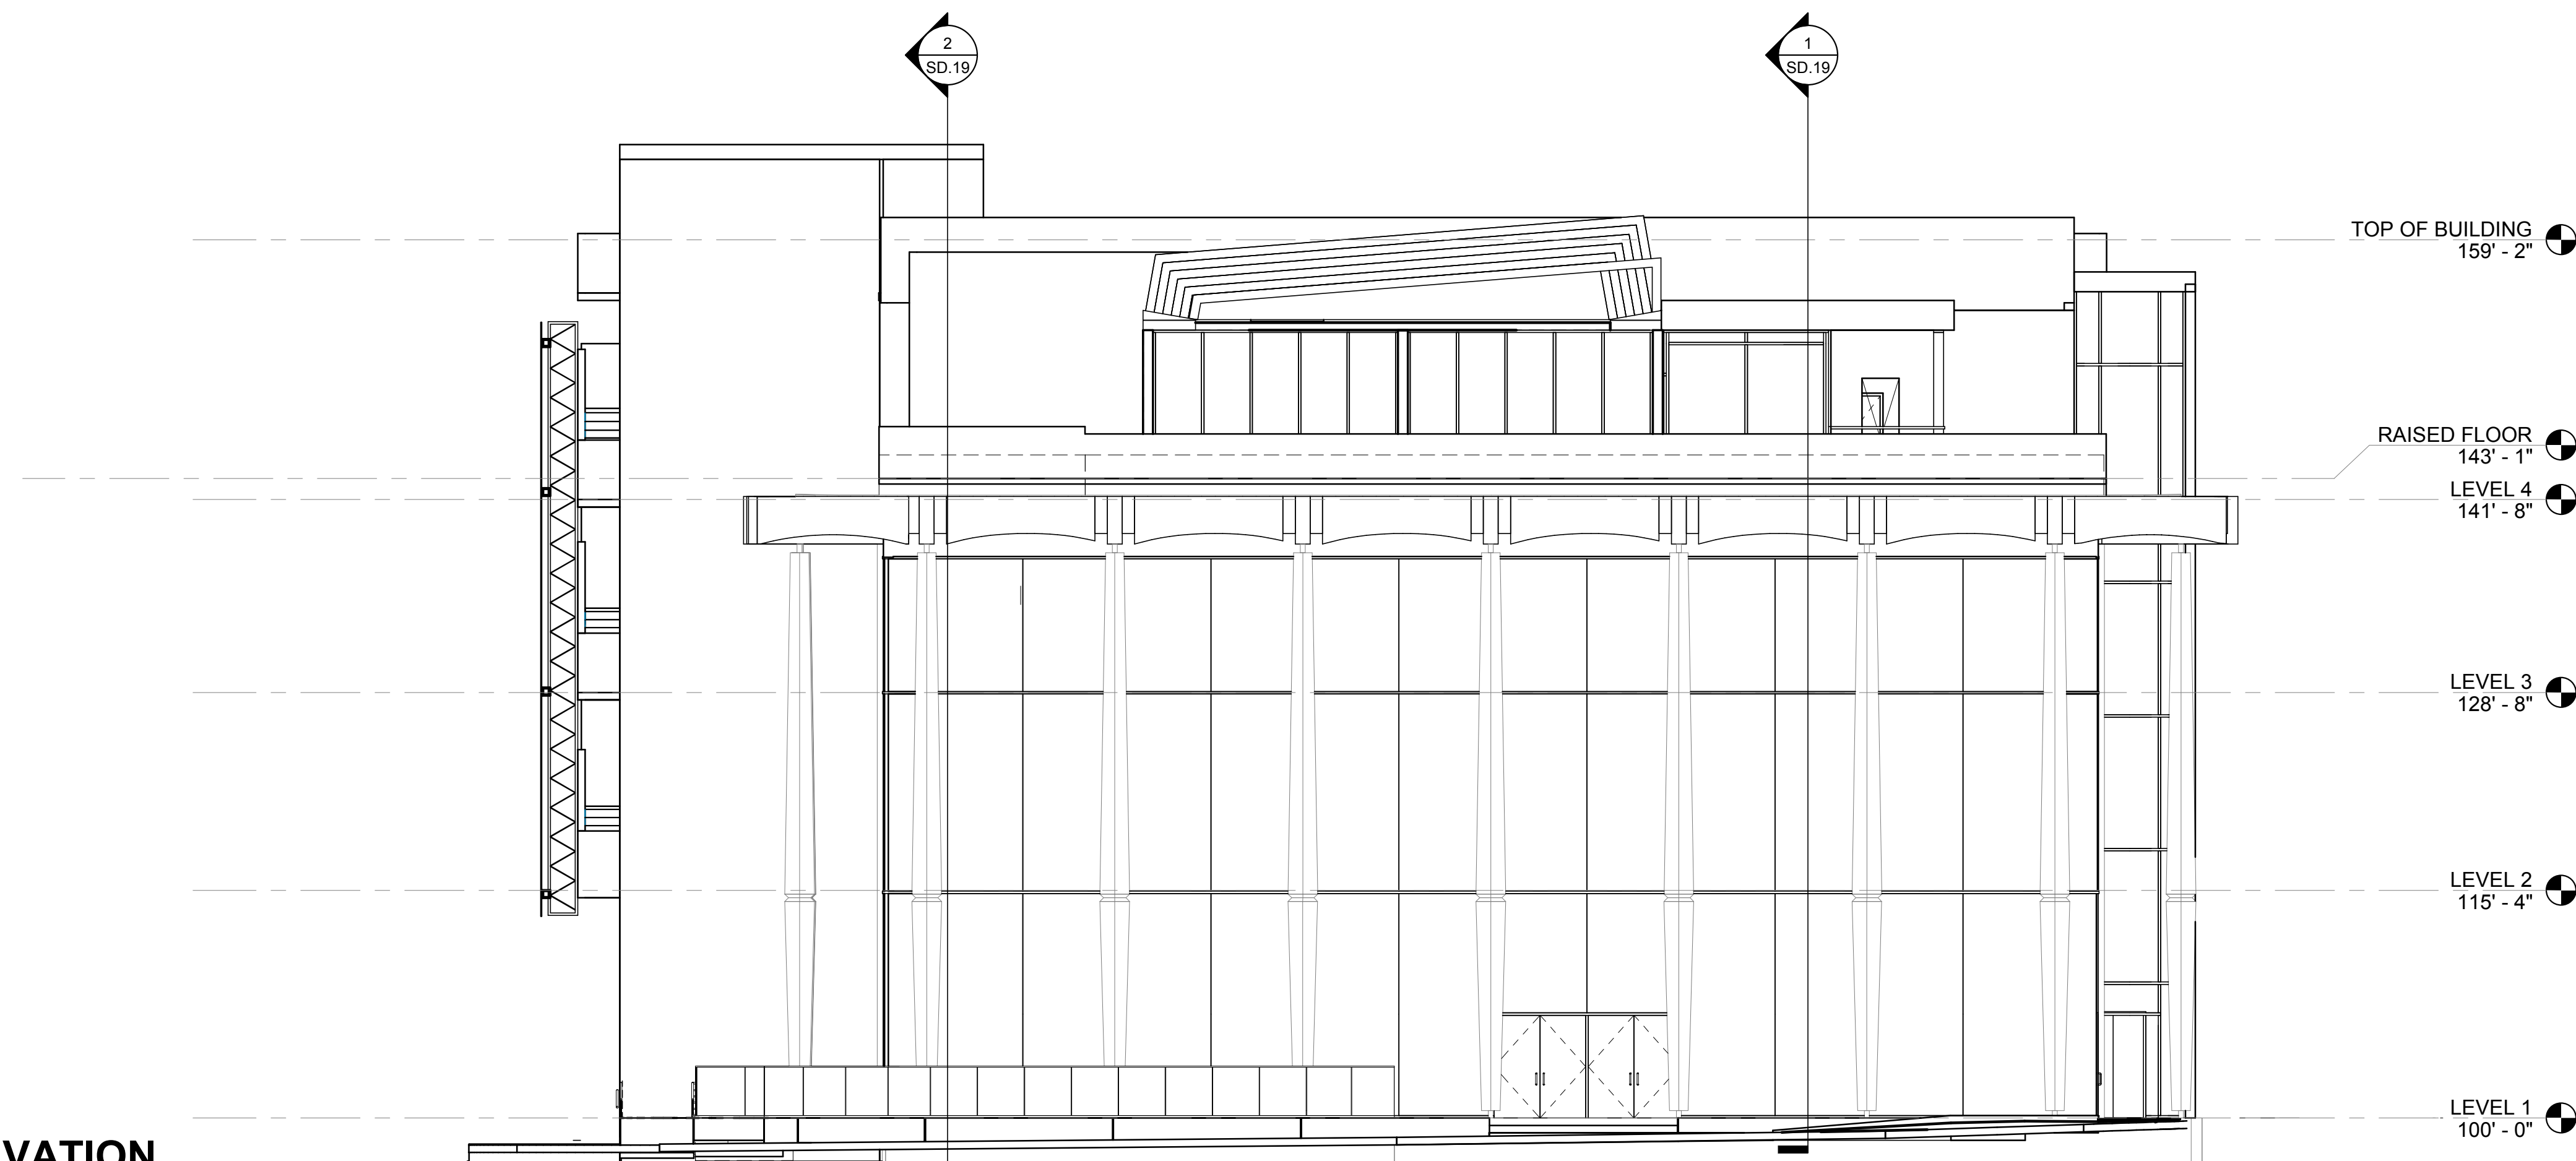

SCALE : 1/8" = 1'-0"




CARPENTER SELLERS DEL GATTO ARCHITECTS

8882 SPANISH RIDGE AVENUE - LAS VEGAS, NV 89148


(702) 251-8896 - FAX (702) 251-8876 - WWW.CSDARCHITECTURE.COM

BUILDING WEST ELEVATION
201 S LAS VEGAS BOULEVARD TI


04/02/19 SHEET **SD.18**

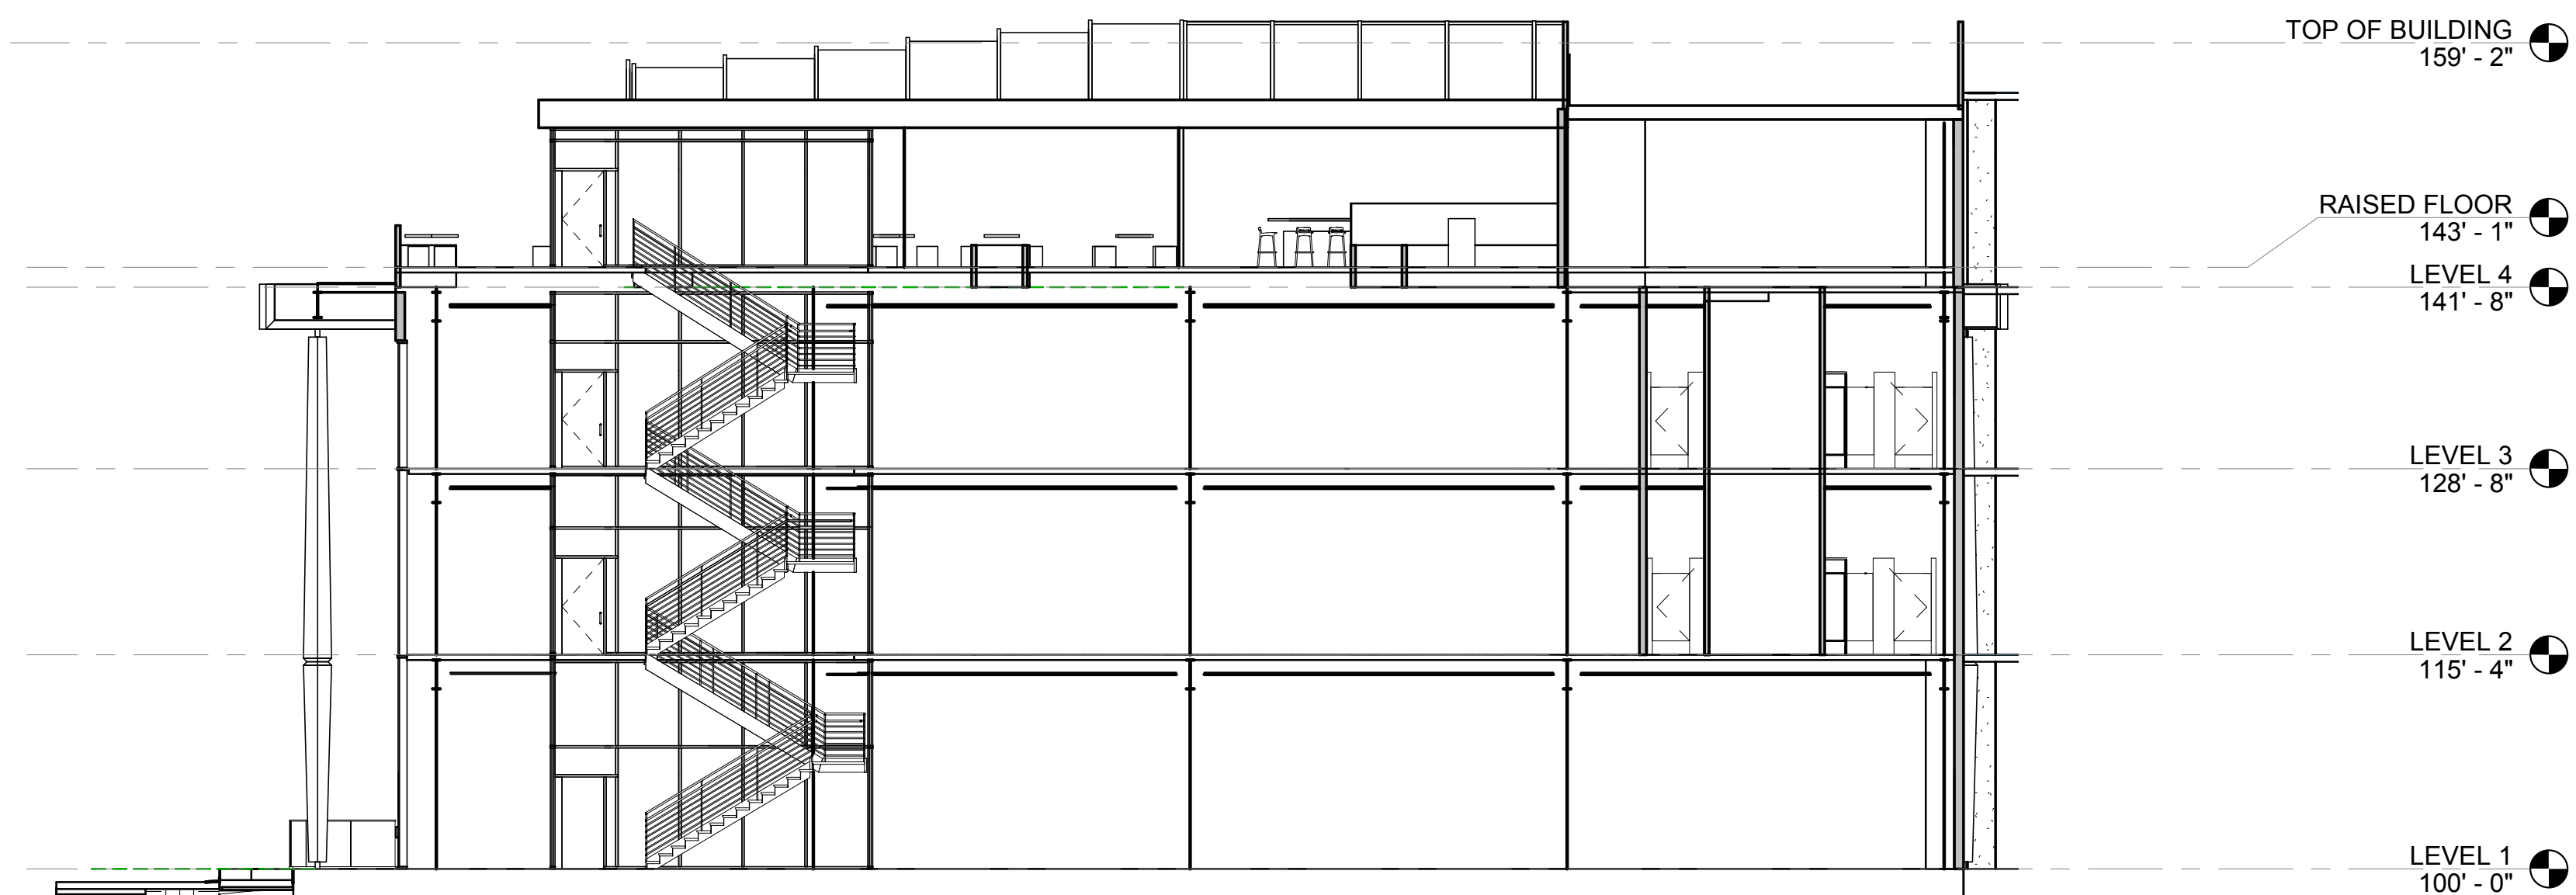


BUILDING SECTION 1

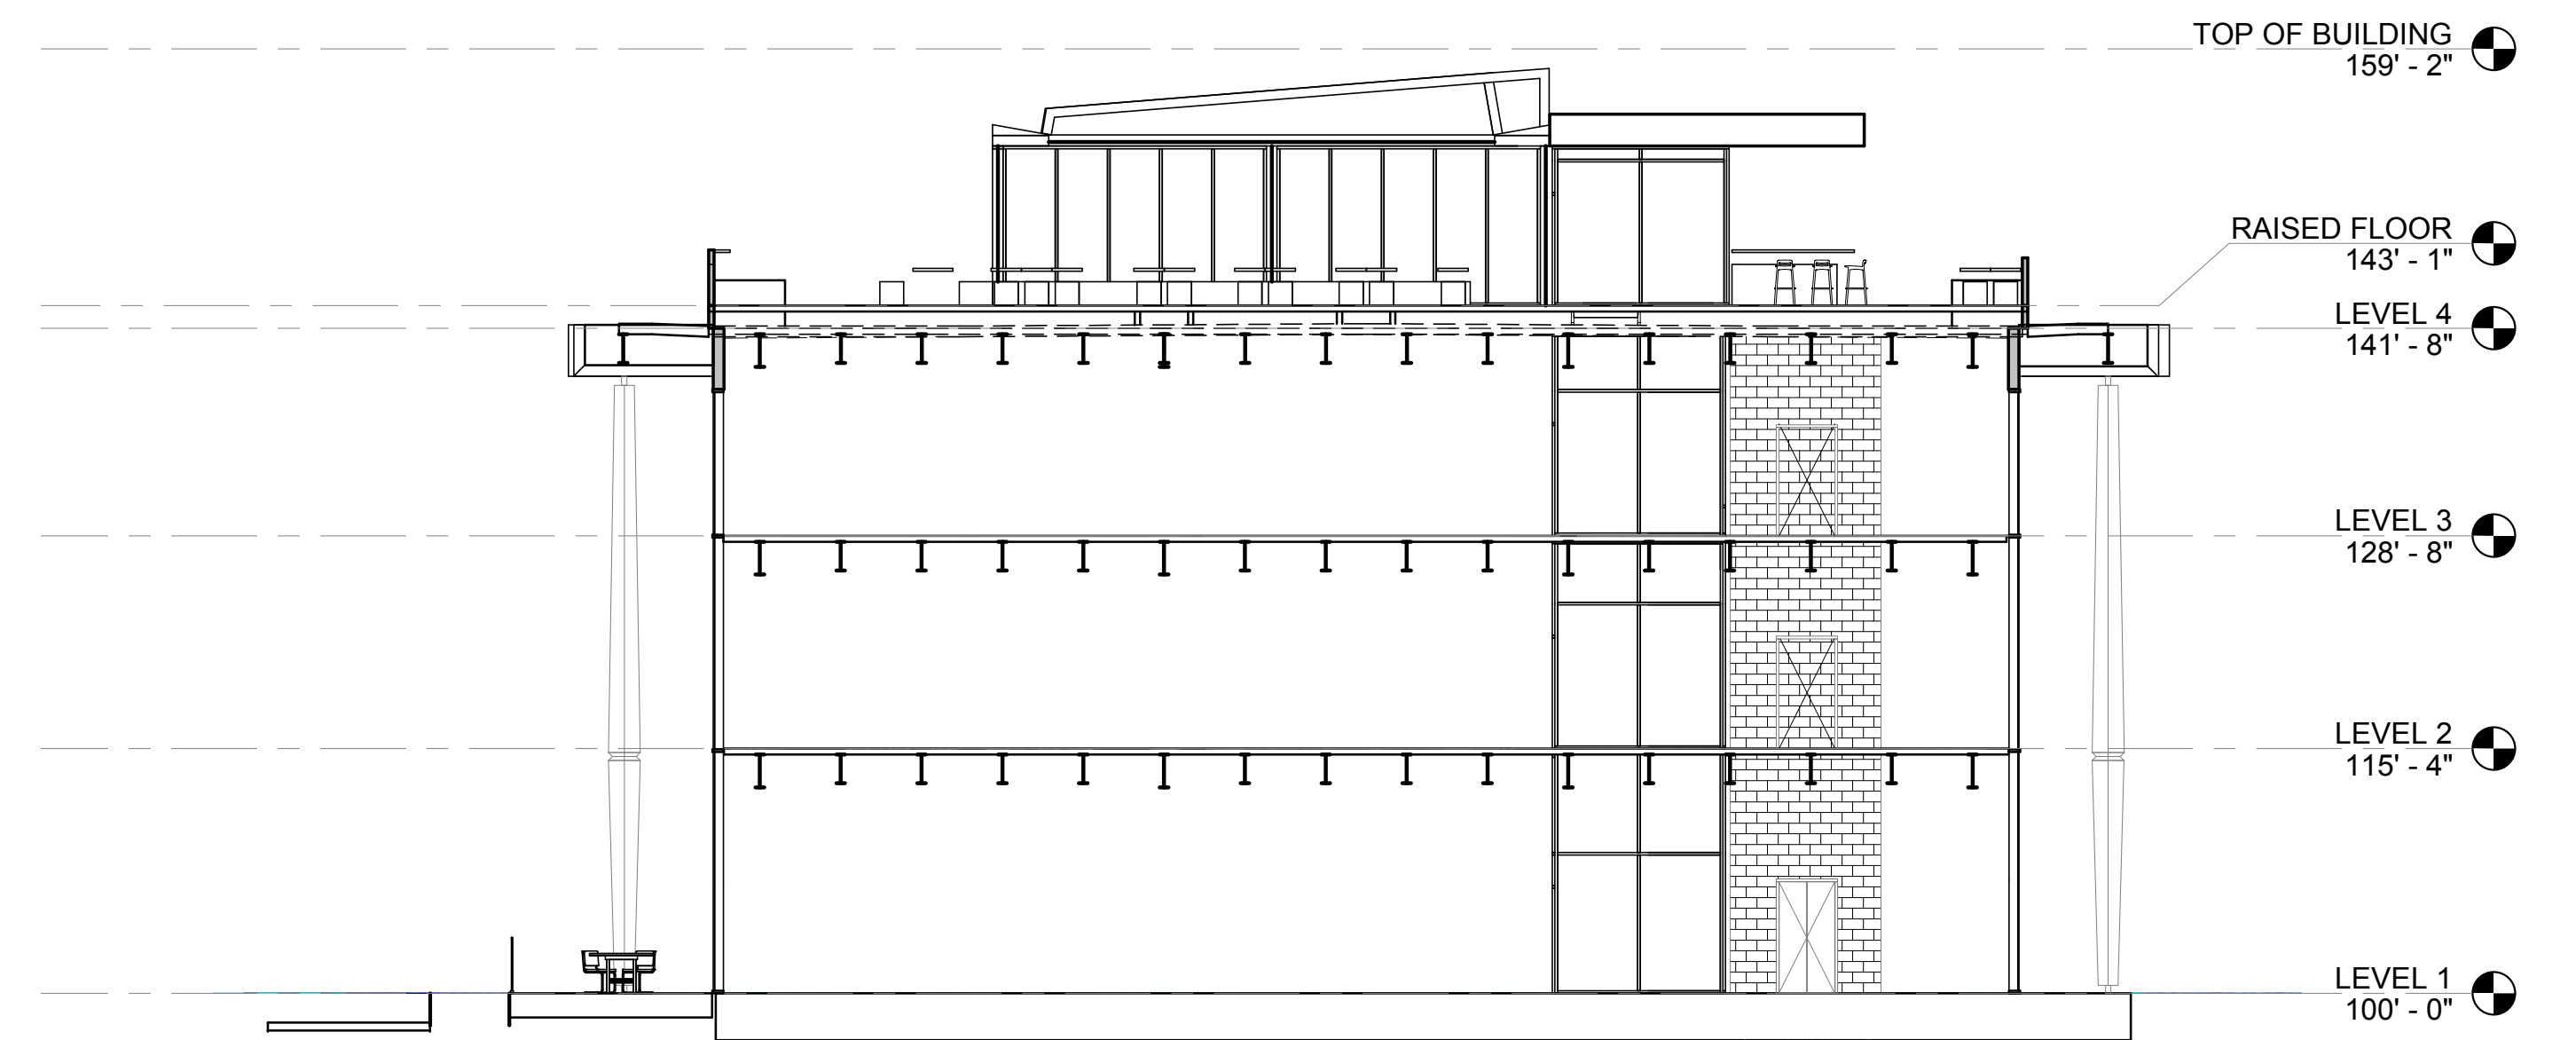

BUILDING SECTION 3

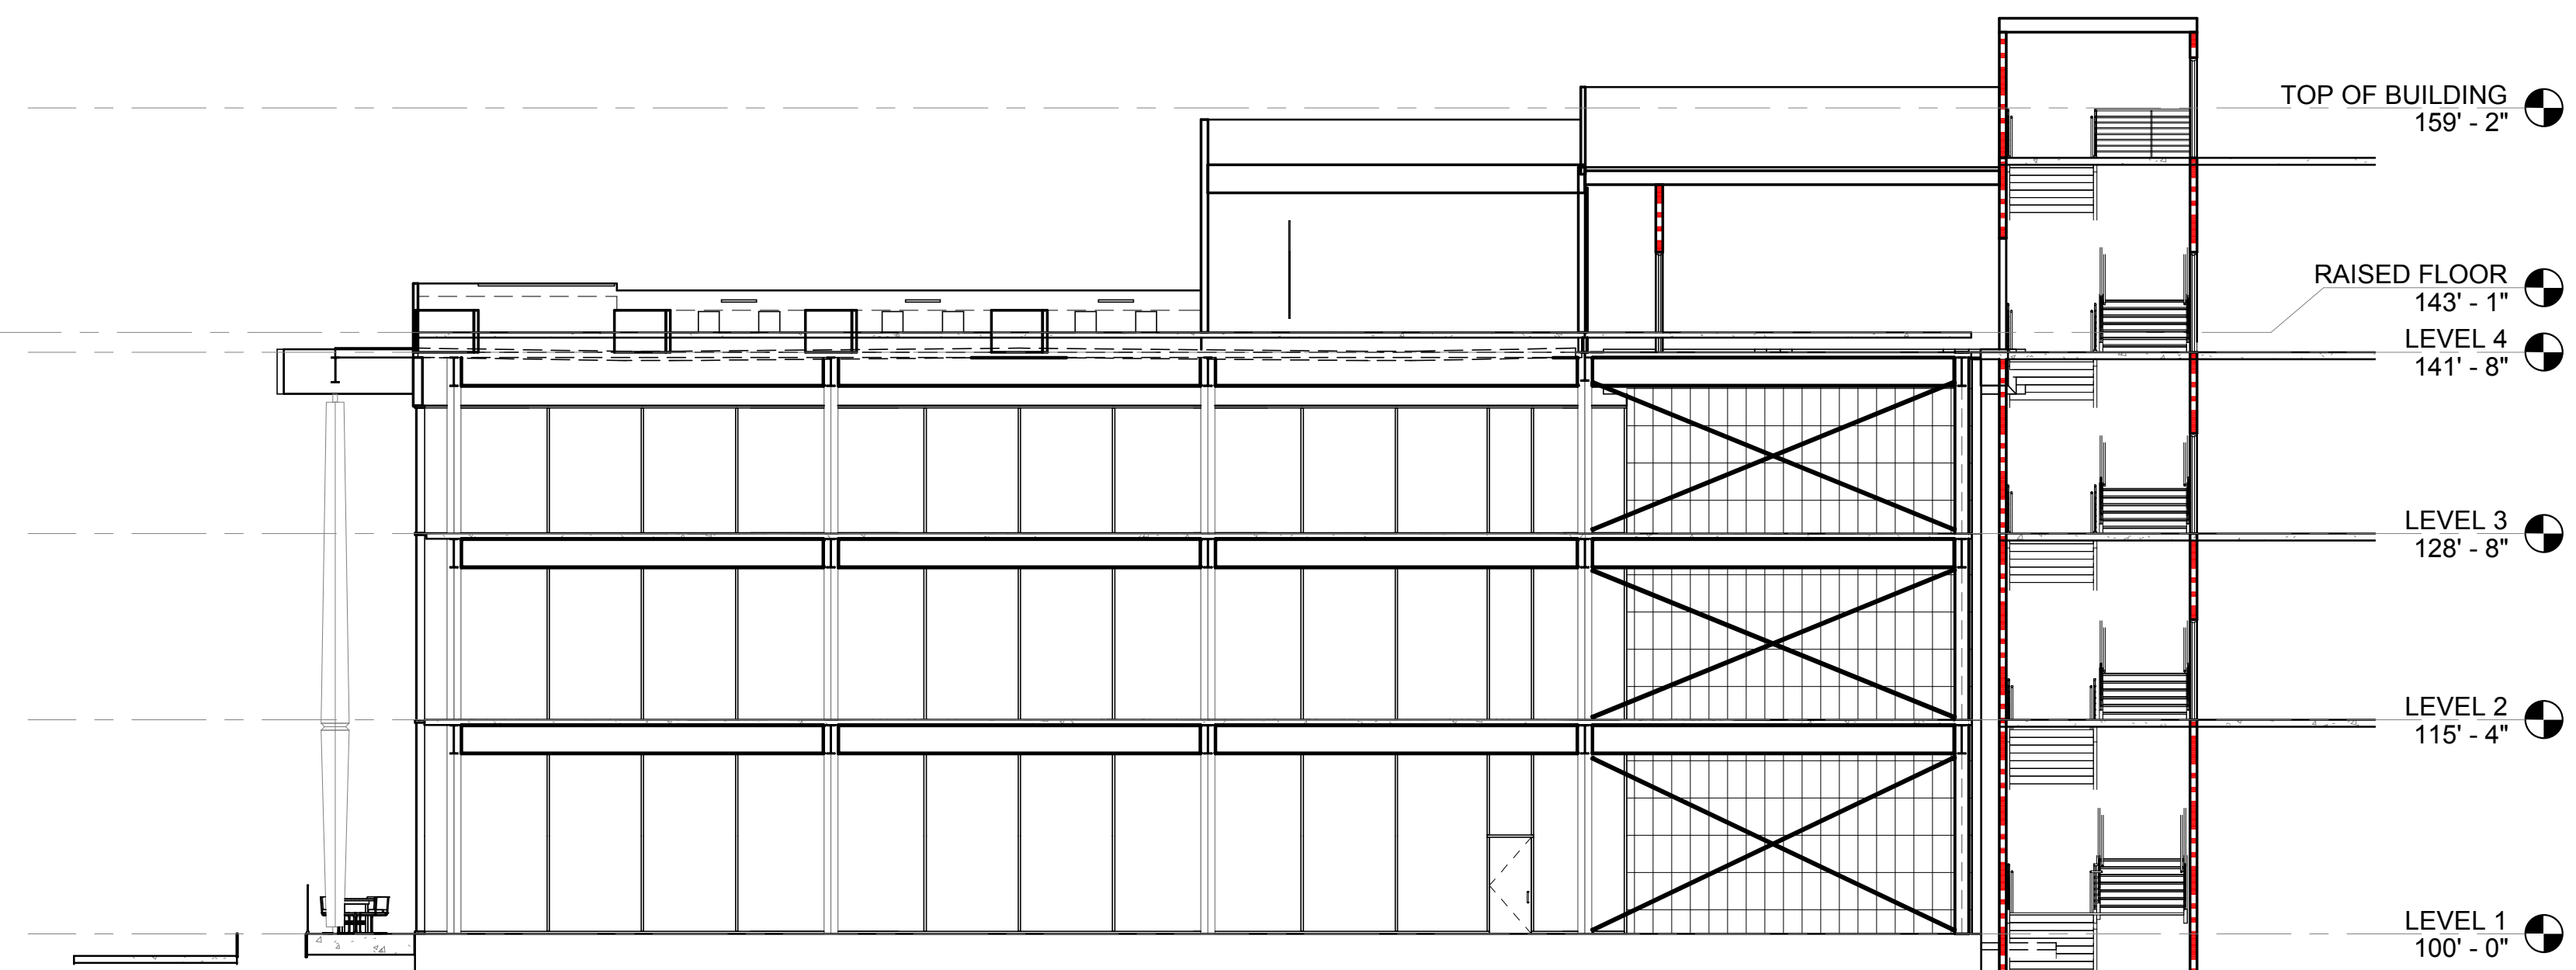


BUILDING SECTION 2

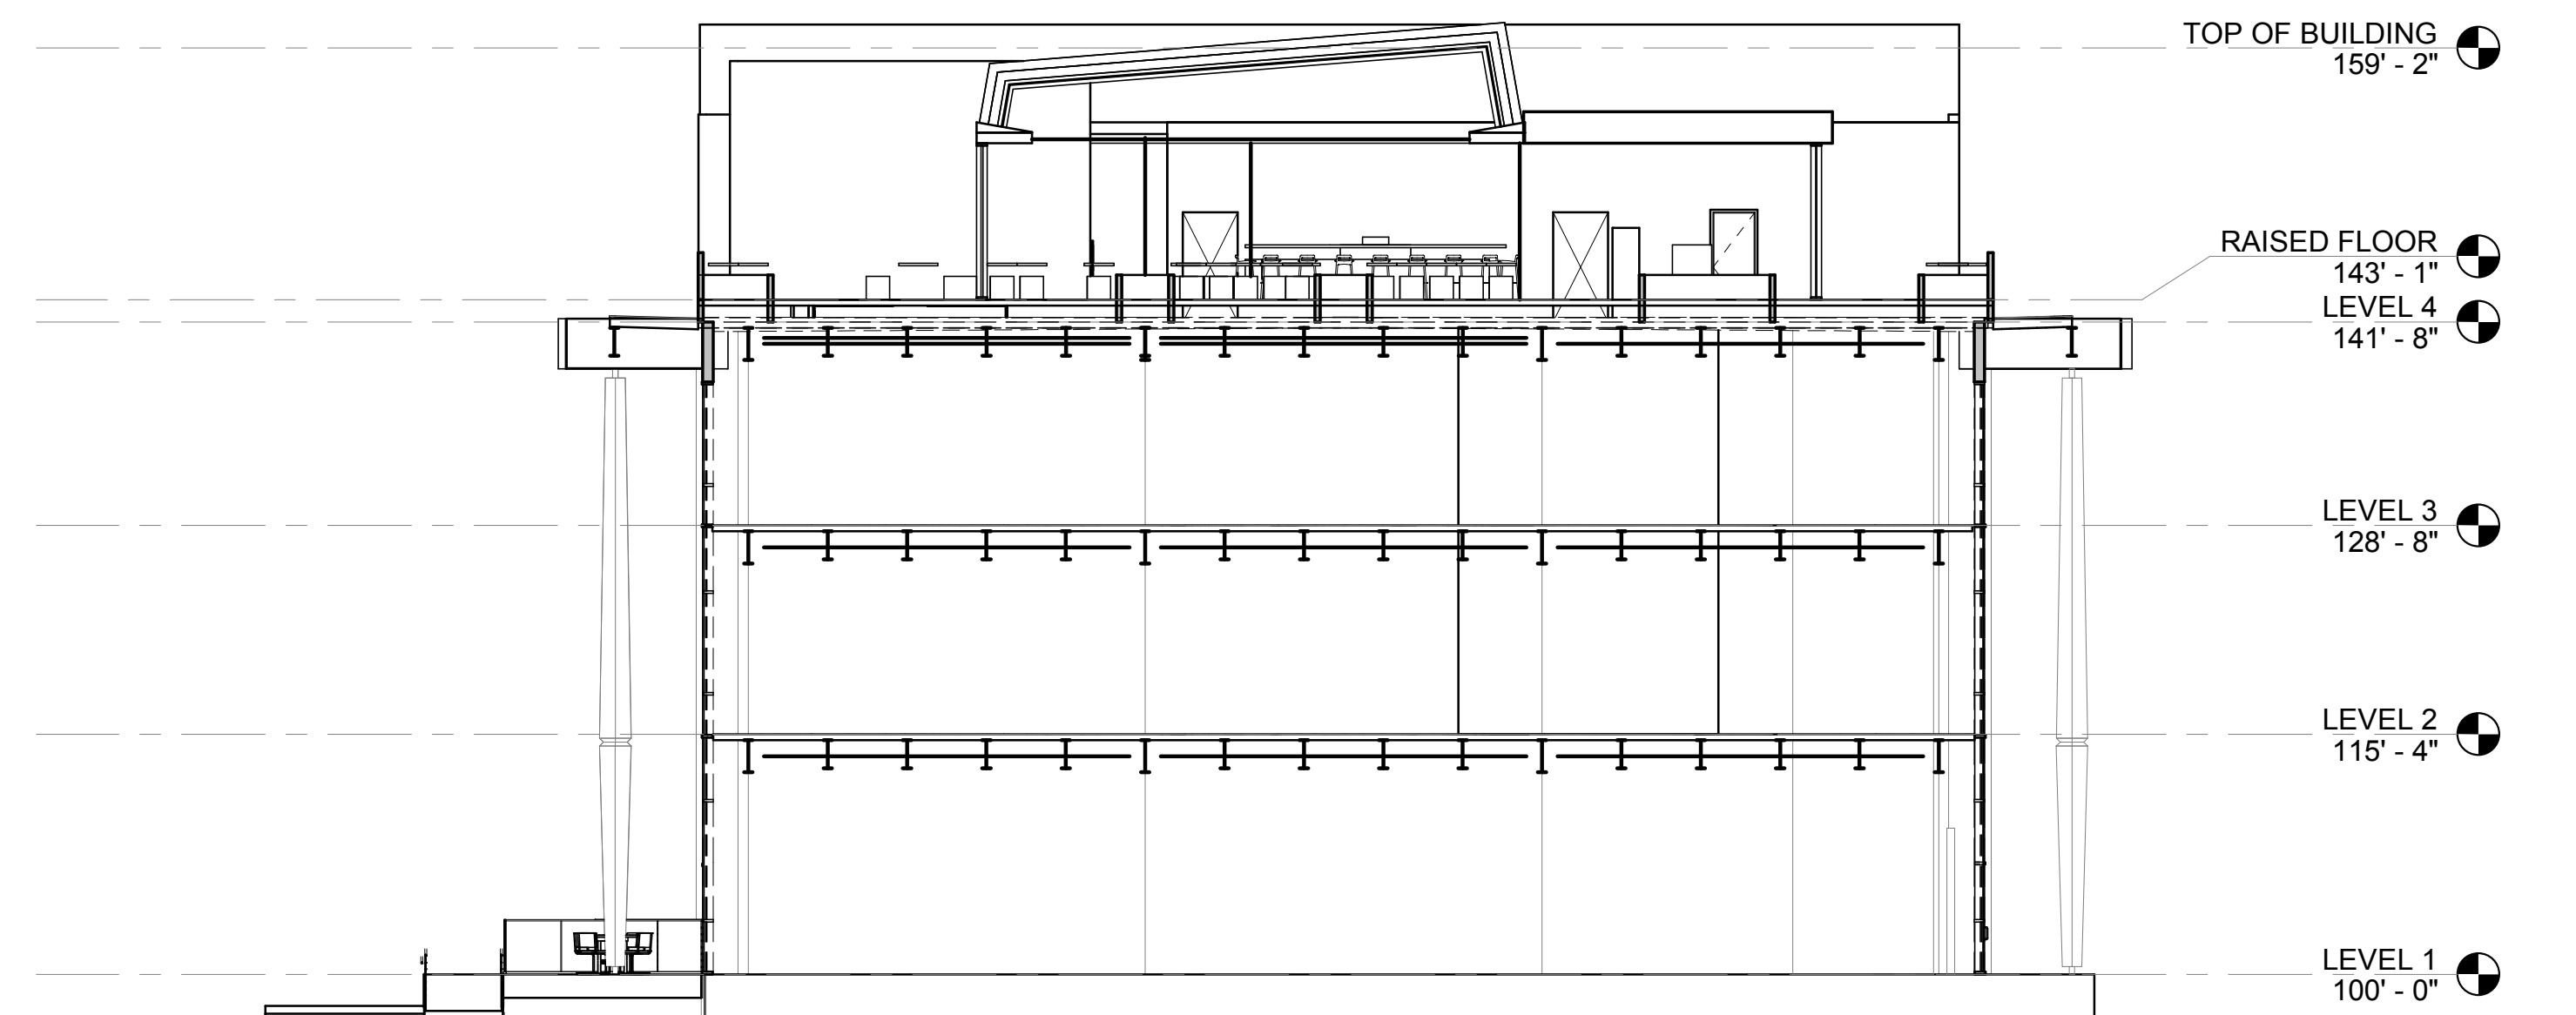


BUILDING SECTION 4

SCALE :3/32" = 1'-0"

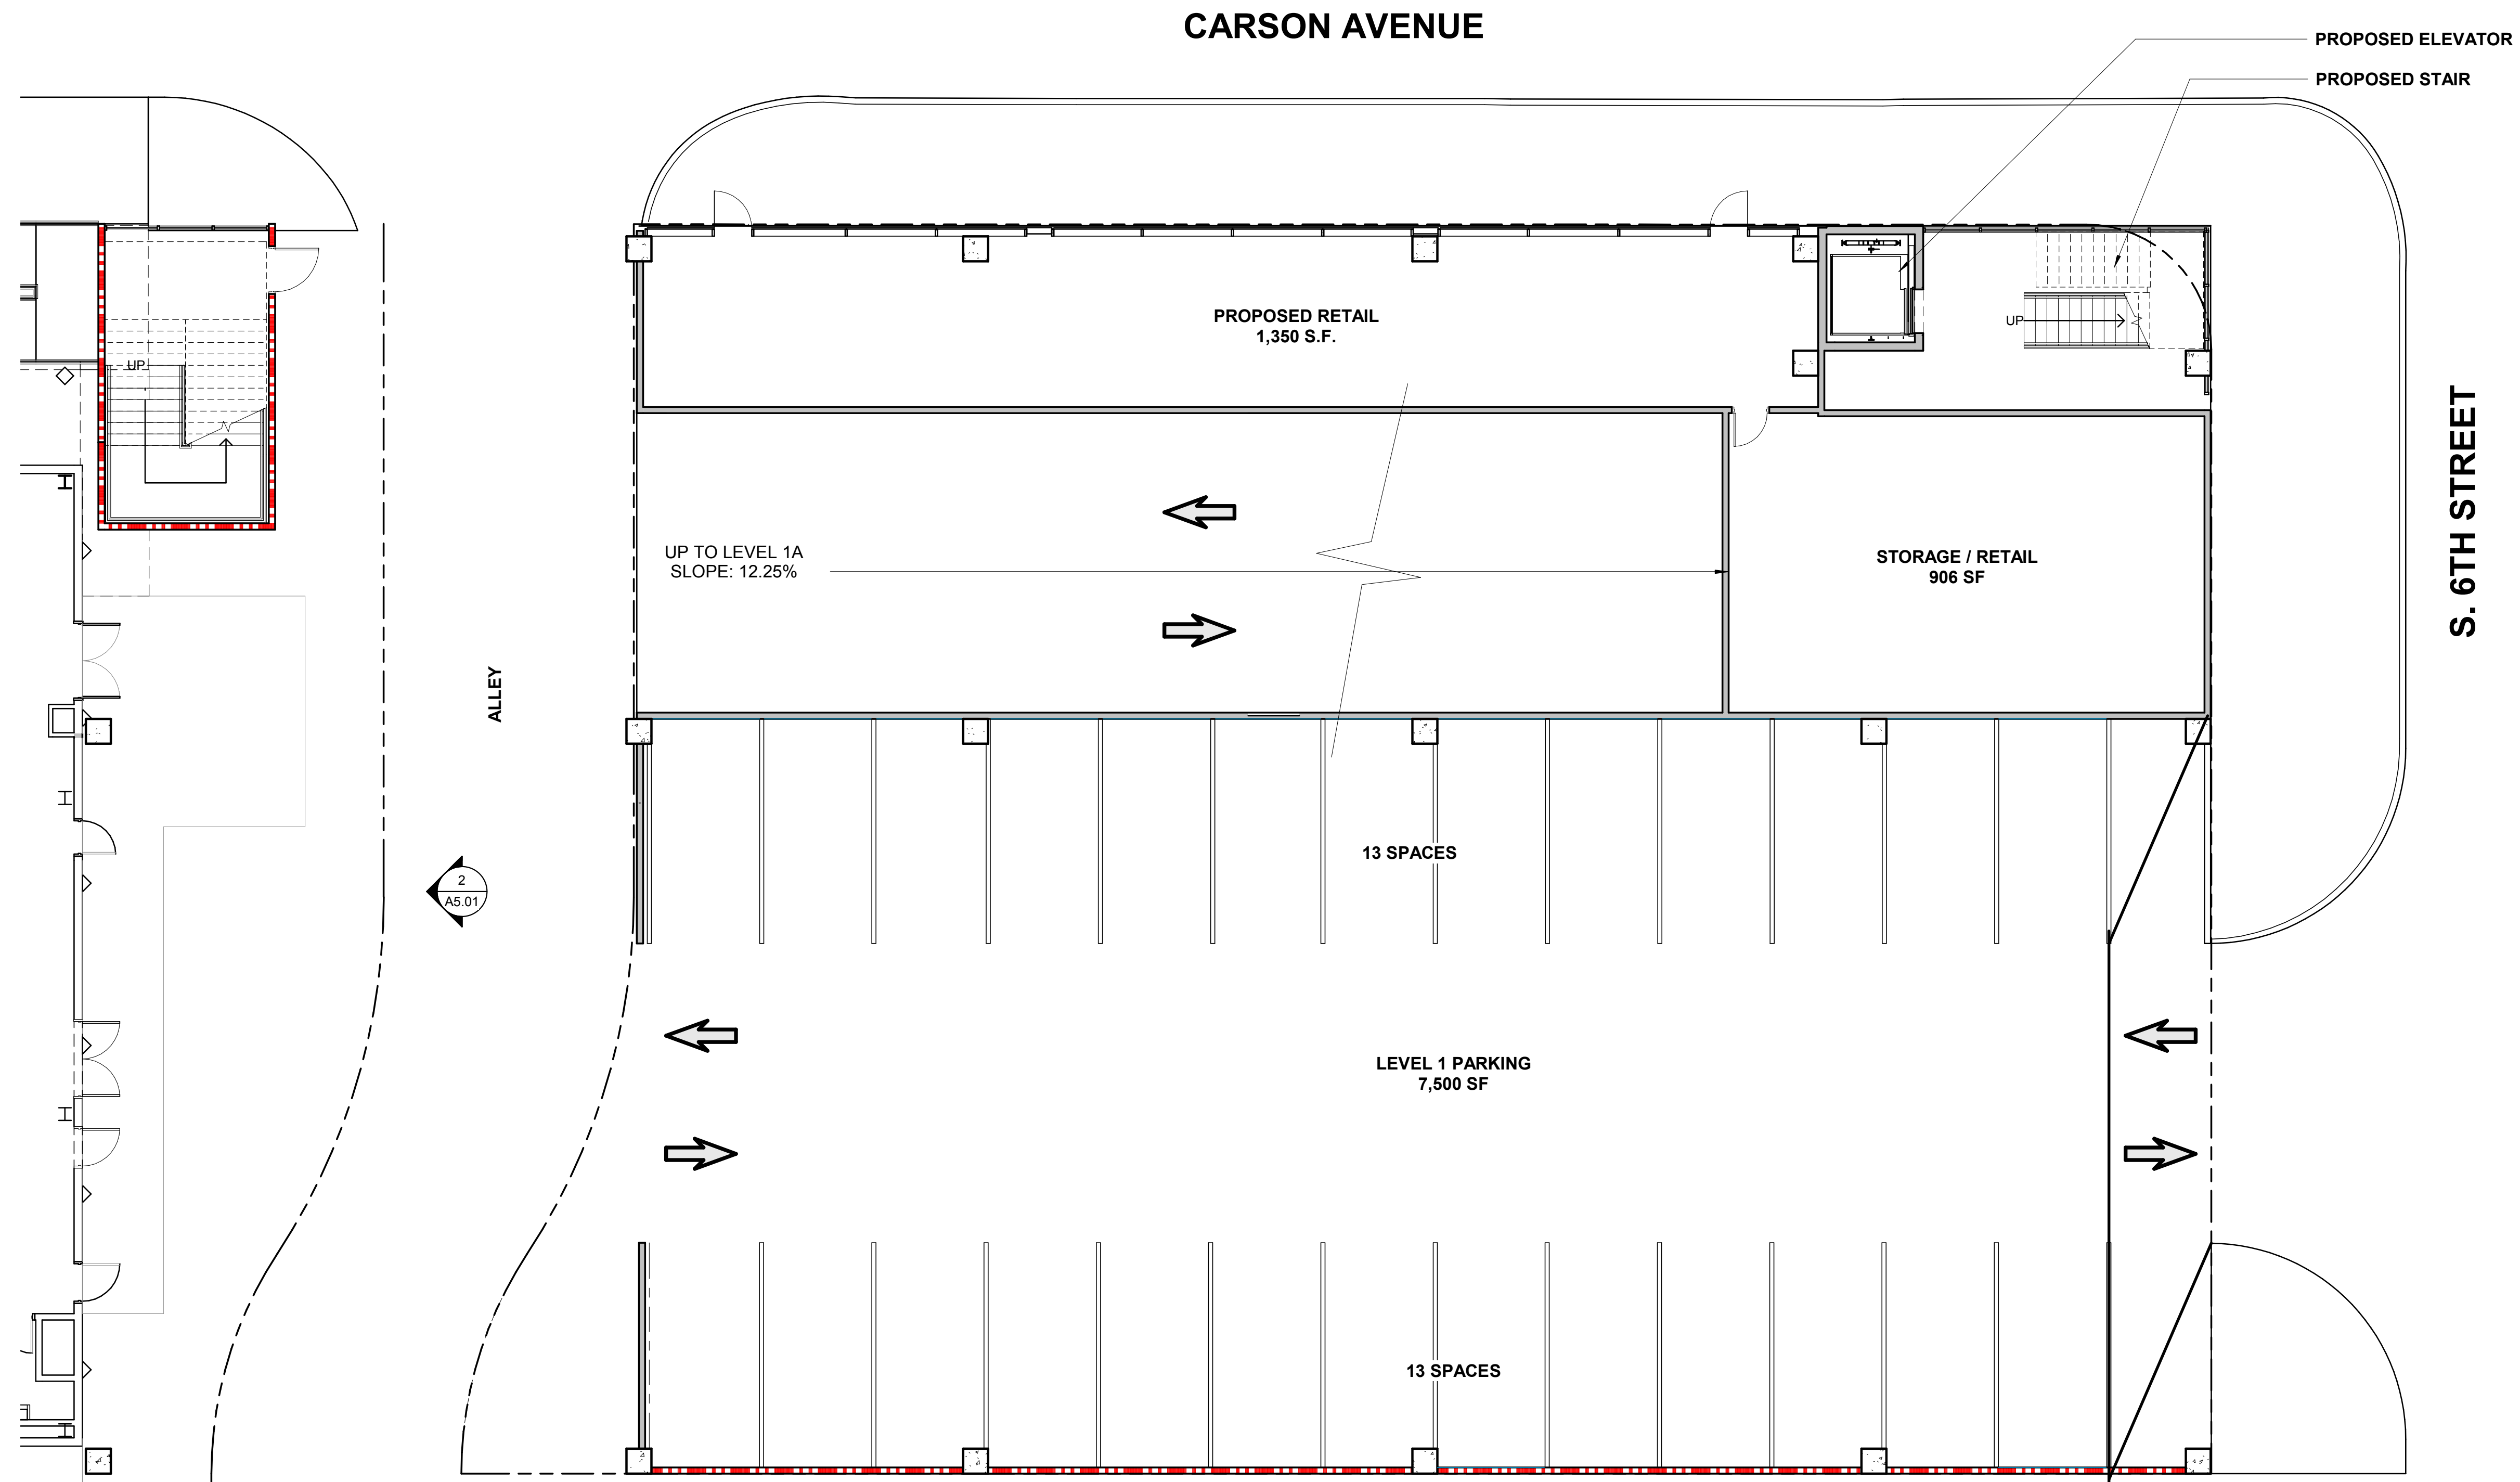


SCALE : 1/8" = 1'-0"

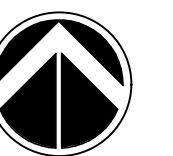

PROPOSED ENTRY/EXIT
FOR OFFICE

PROPOSED ELEVATOR

PROPOSED STAIR

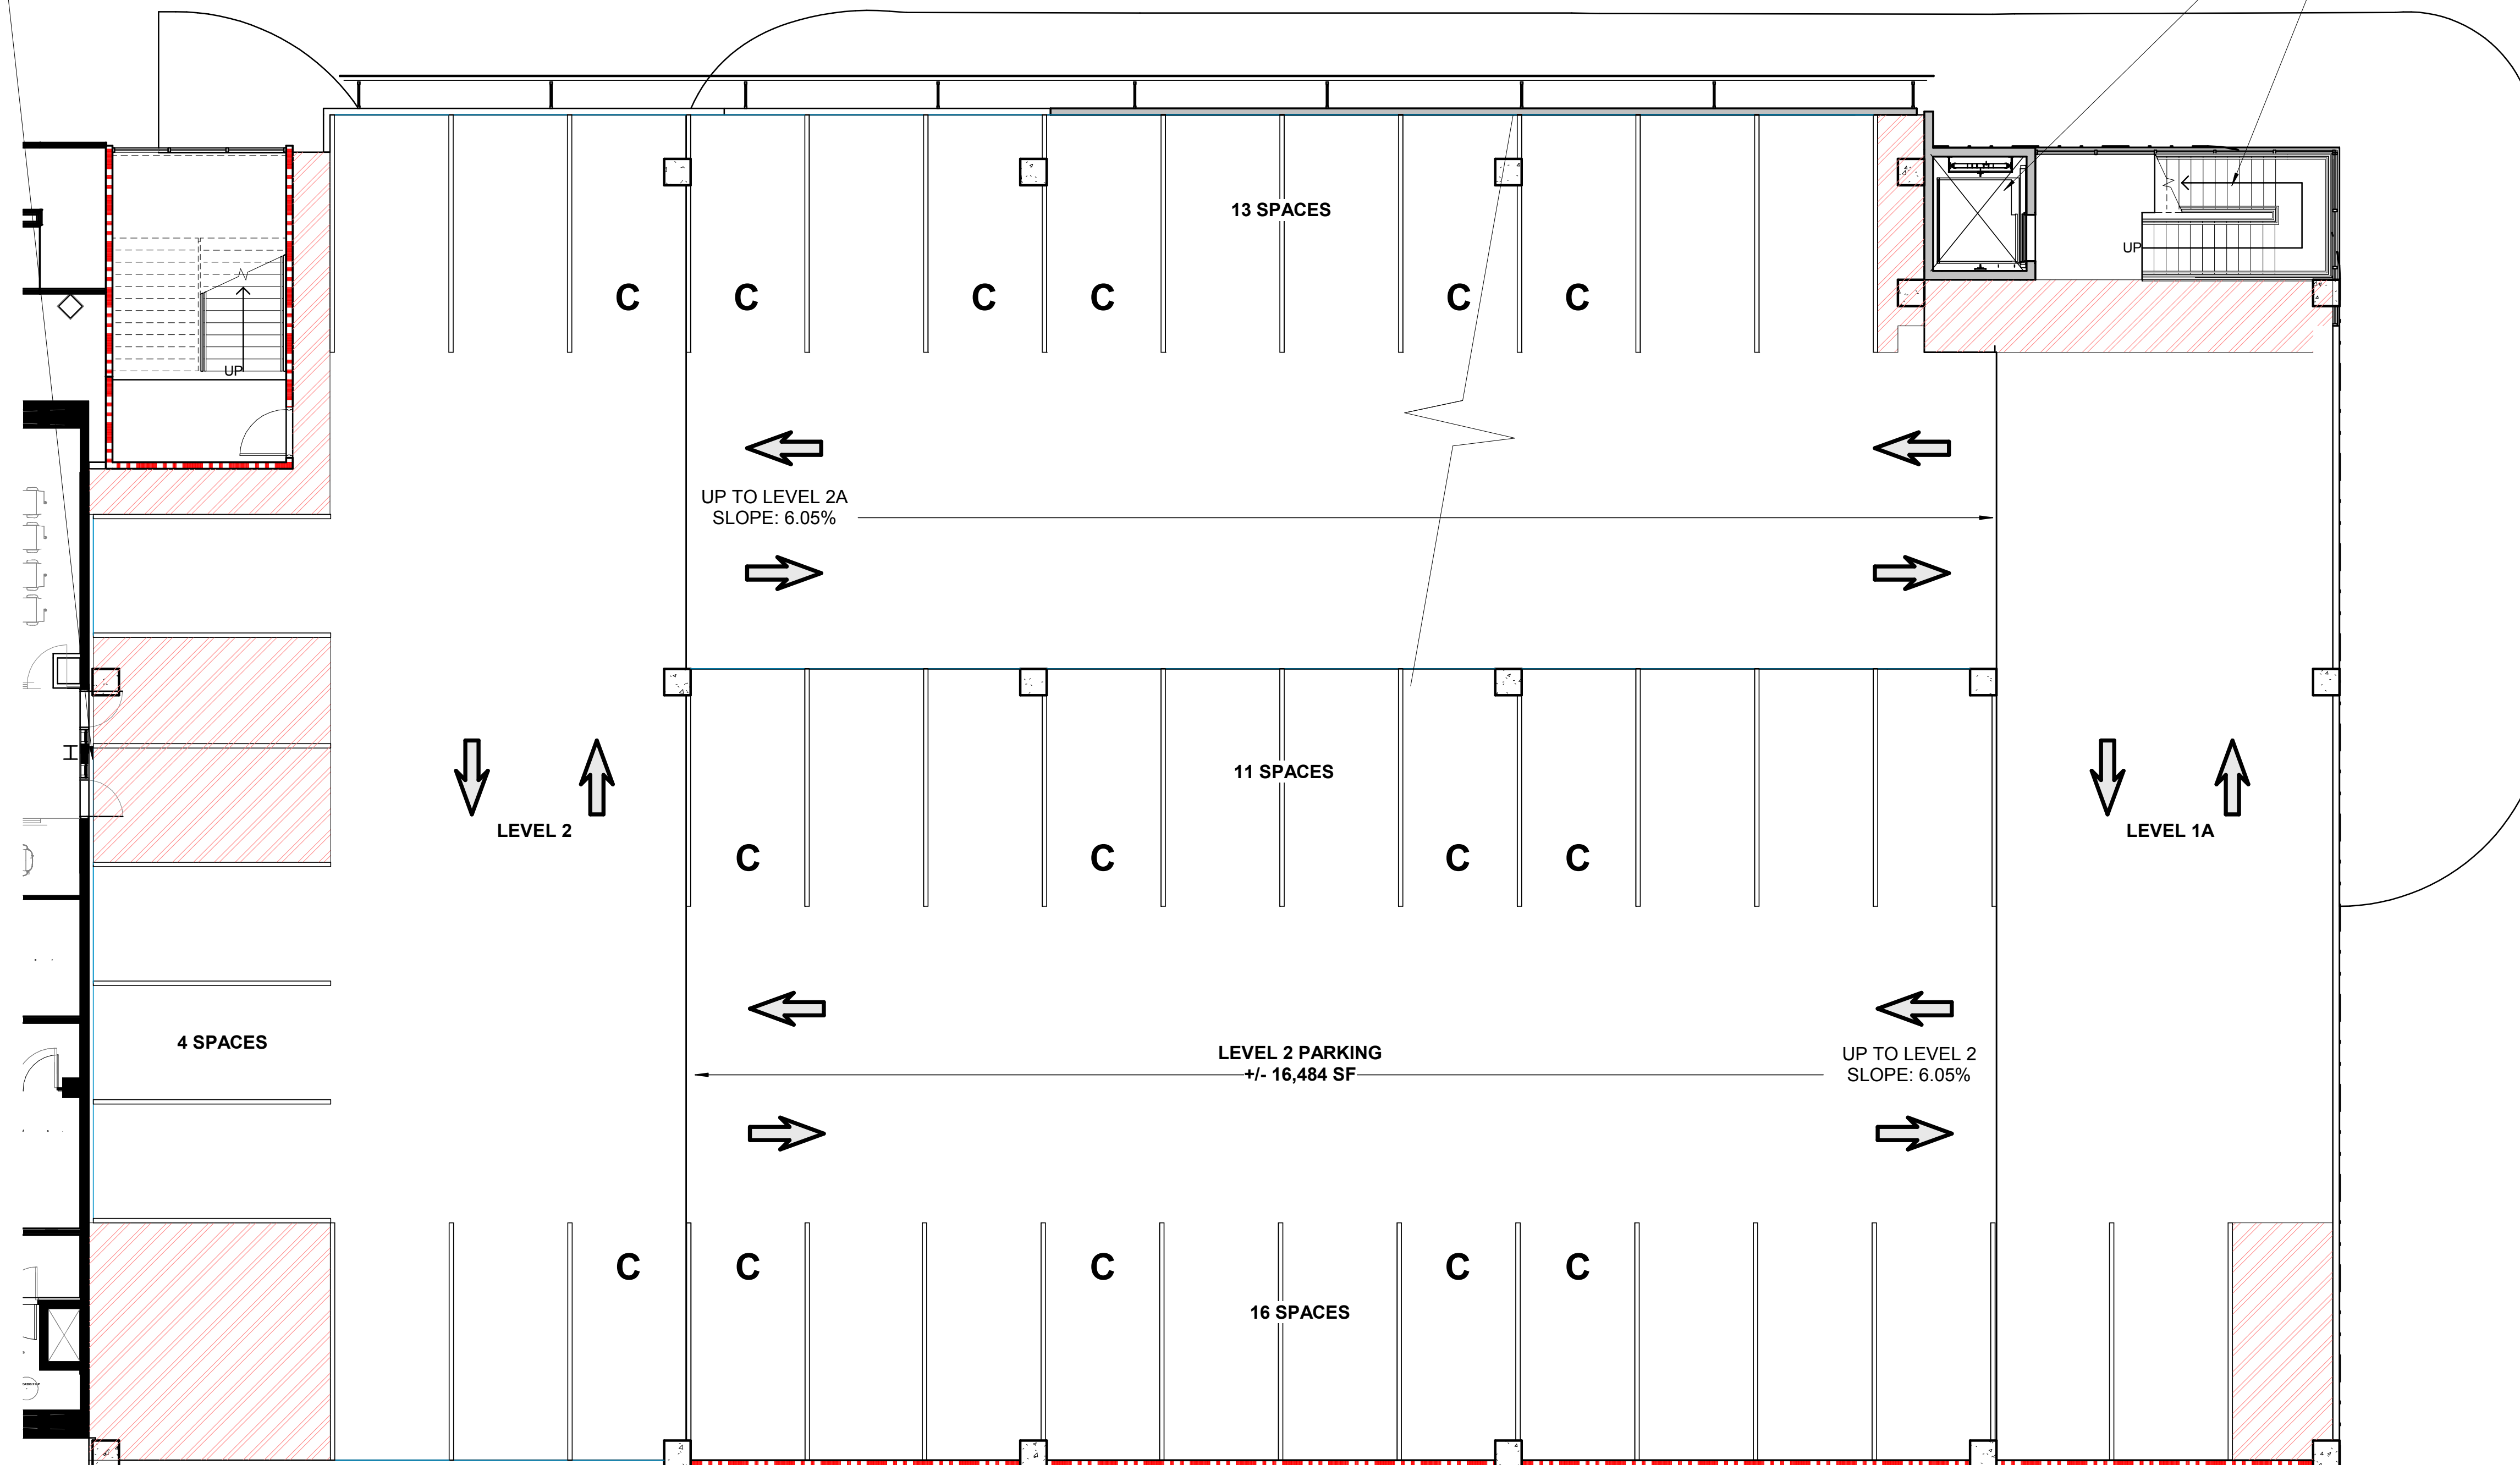

SCALE : 1/8" = 1'-0"



CARPENTER SELLERS DEL GATTO ARCHITECTS

8882 SPANISH RIDGE AVENUE - LAS VEGAS, NV 89148

(702) 251-8896 - FAX (702) 251-8876 - WWW.CSDARCHITECTURE.COM


PARKING GARAGE LEVEL 2
201 S LAS VEGAS BOULEVARD TI

02/19/19 **SHEET** **SD.PG2**

PROPOSED ENTRY/EXIT
FOR OFFICE

PROPOSED ELEVATOR

PROPOSED STAIR

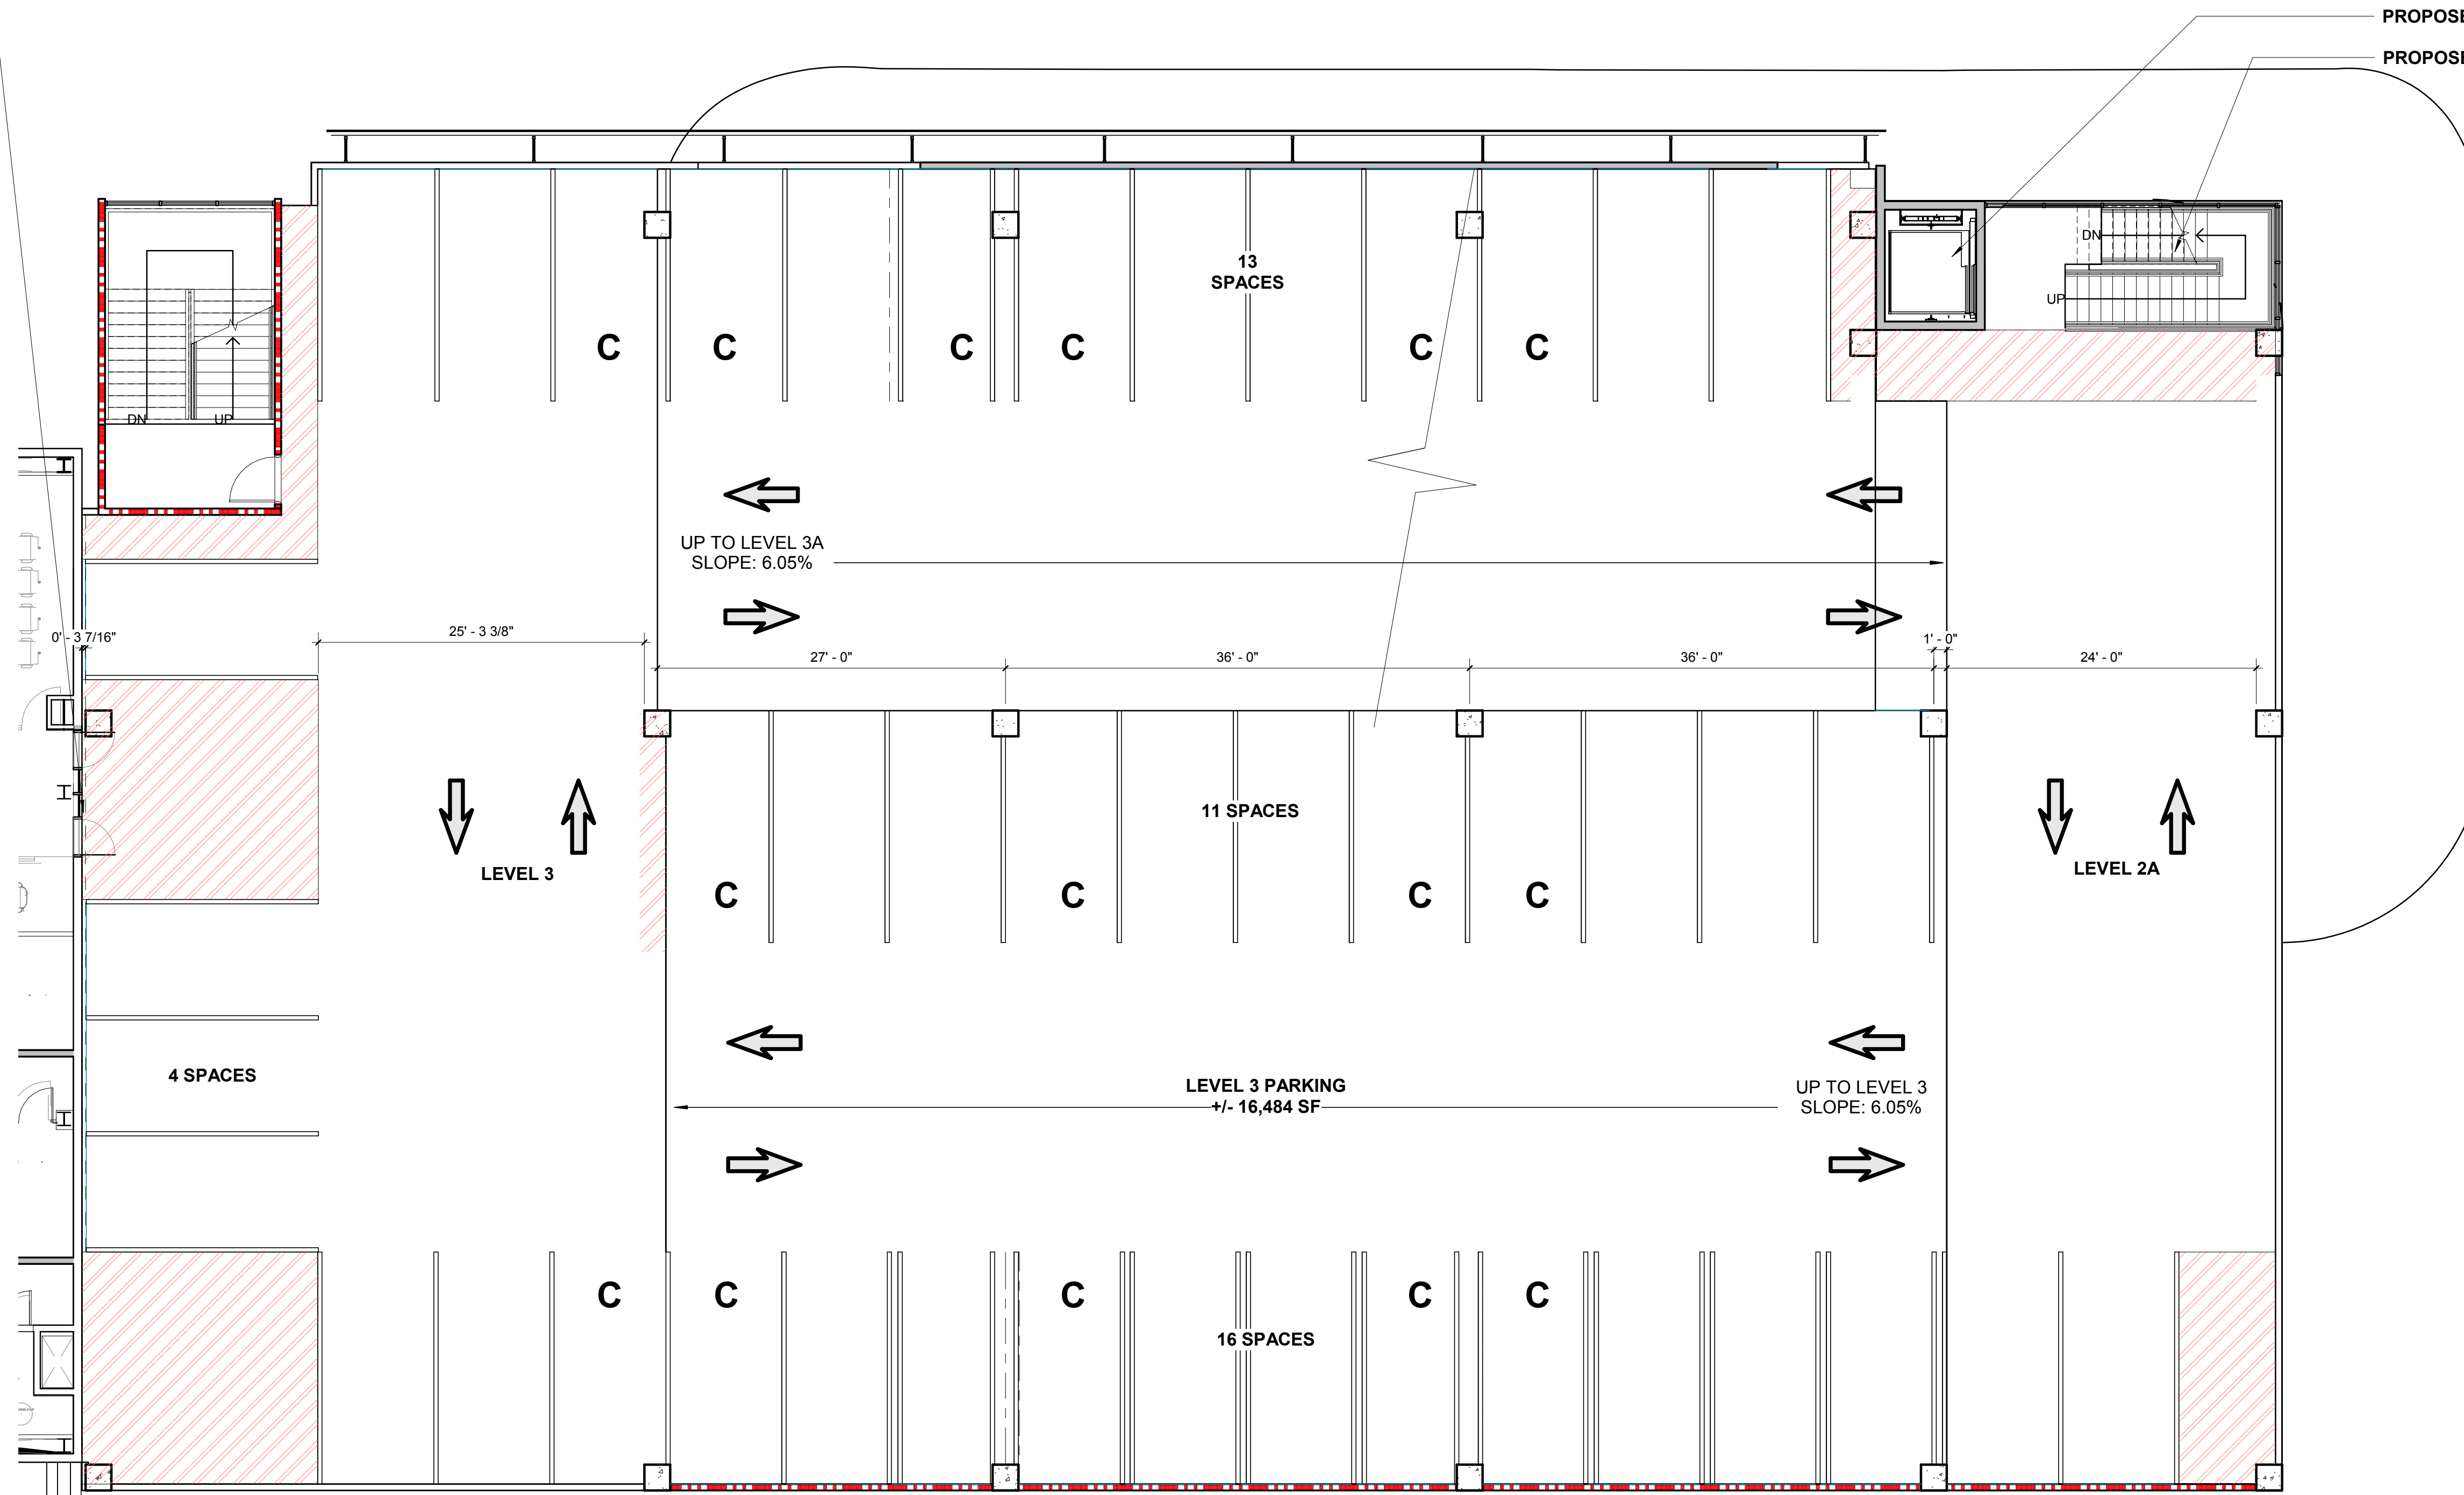

SCALE : 1/8" = 1'-0"



CARPENTER SELLERS DEL GATTO ARCHITECTS

8882 SPANISH RIDGE AVENUE - LAS VEGAS, NV 89148

(702) 251-8896 - FAX (702) 251-8876 - WWW.CSDARCHITECTURE.COM

PARKING GARAGE LEVEL 3
201 S LAS VEGAS BOULEVARD TI

SCALE: 1/8" = 1'-0"



02/19/19


SHEET

SD.PG3

GARAGE TO ROOF TOP
ACCESS

PROPOSED ELEVATOR

PROPOSED STAIR

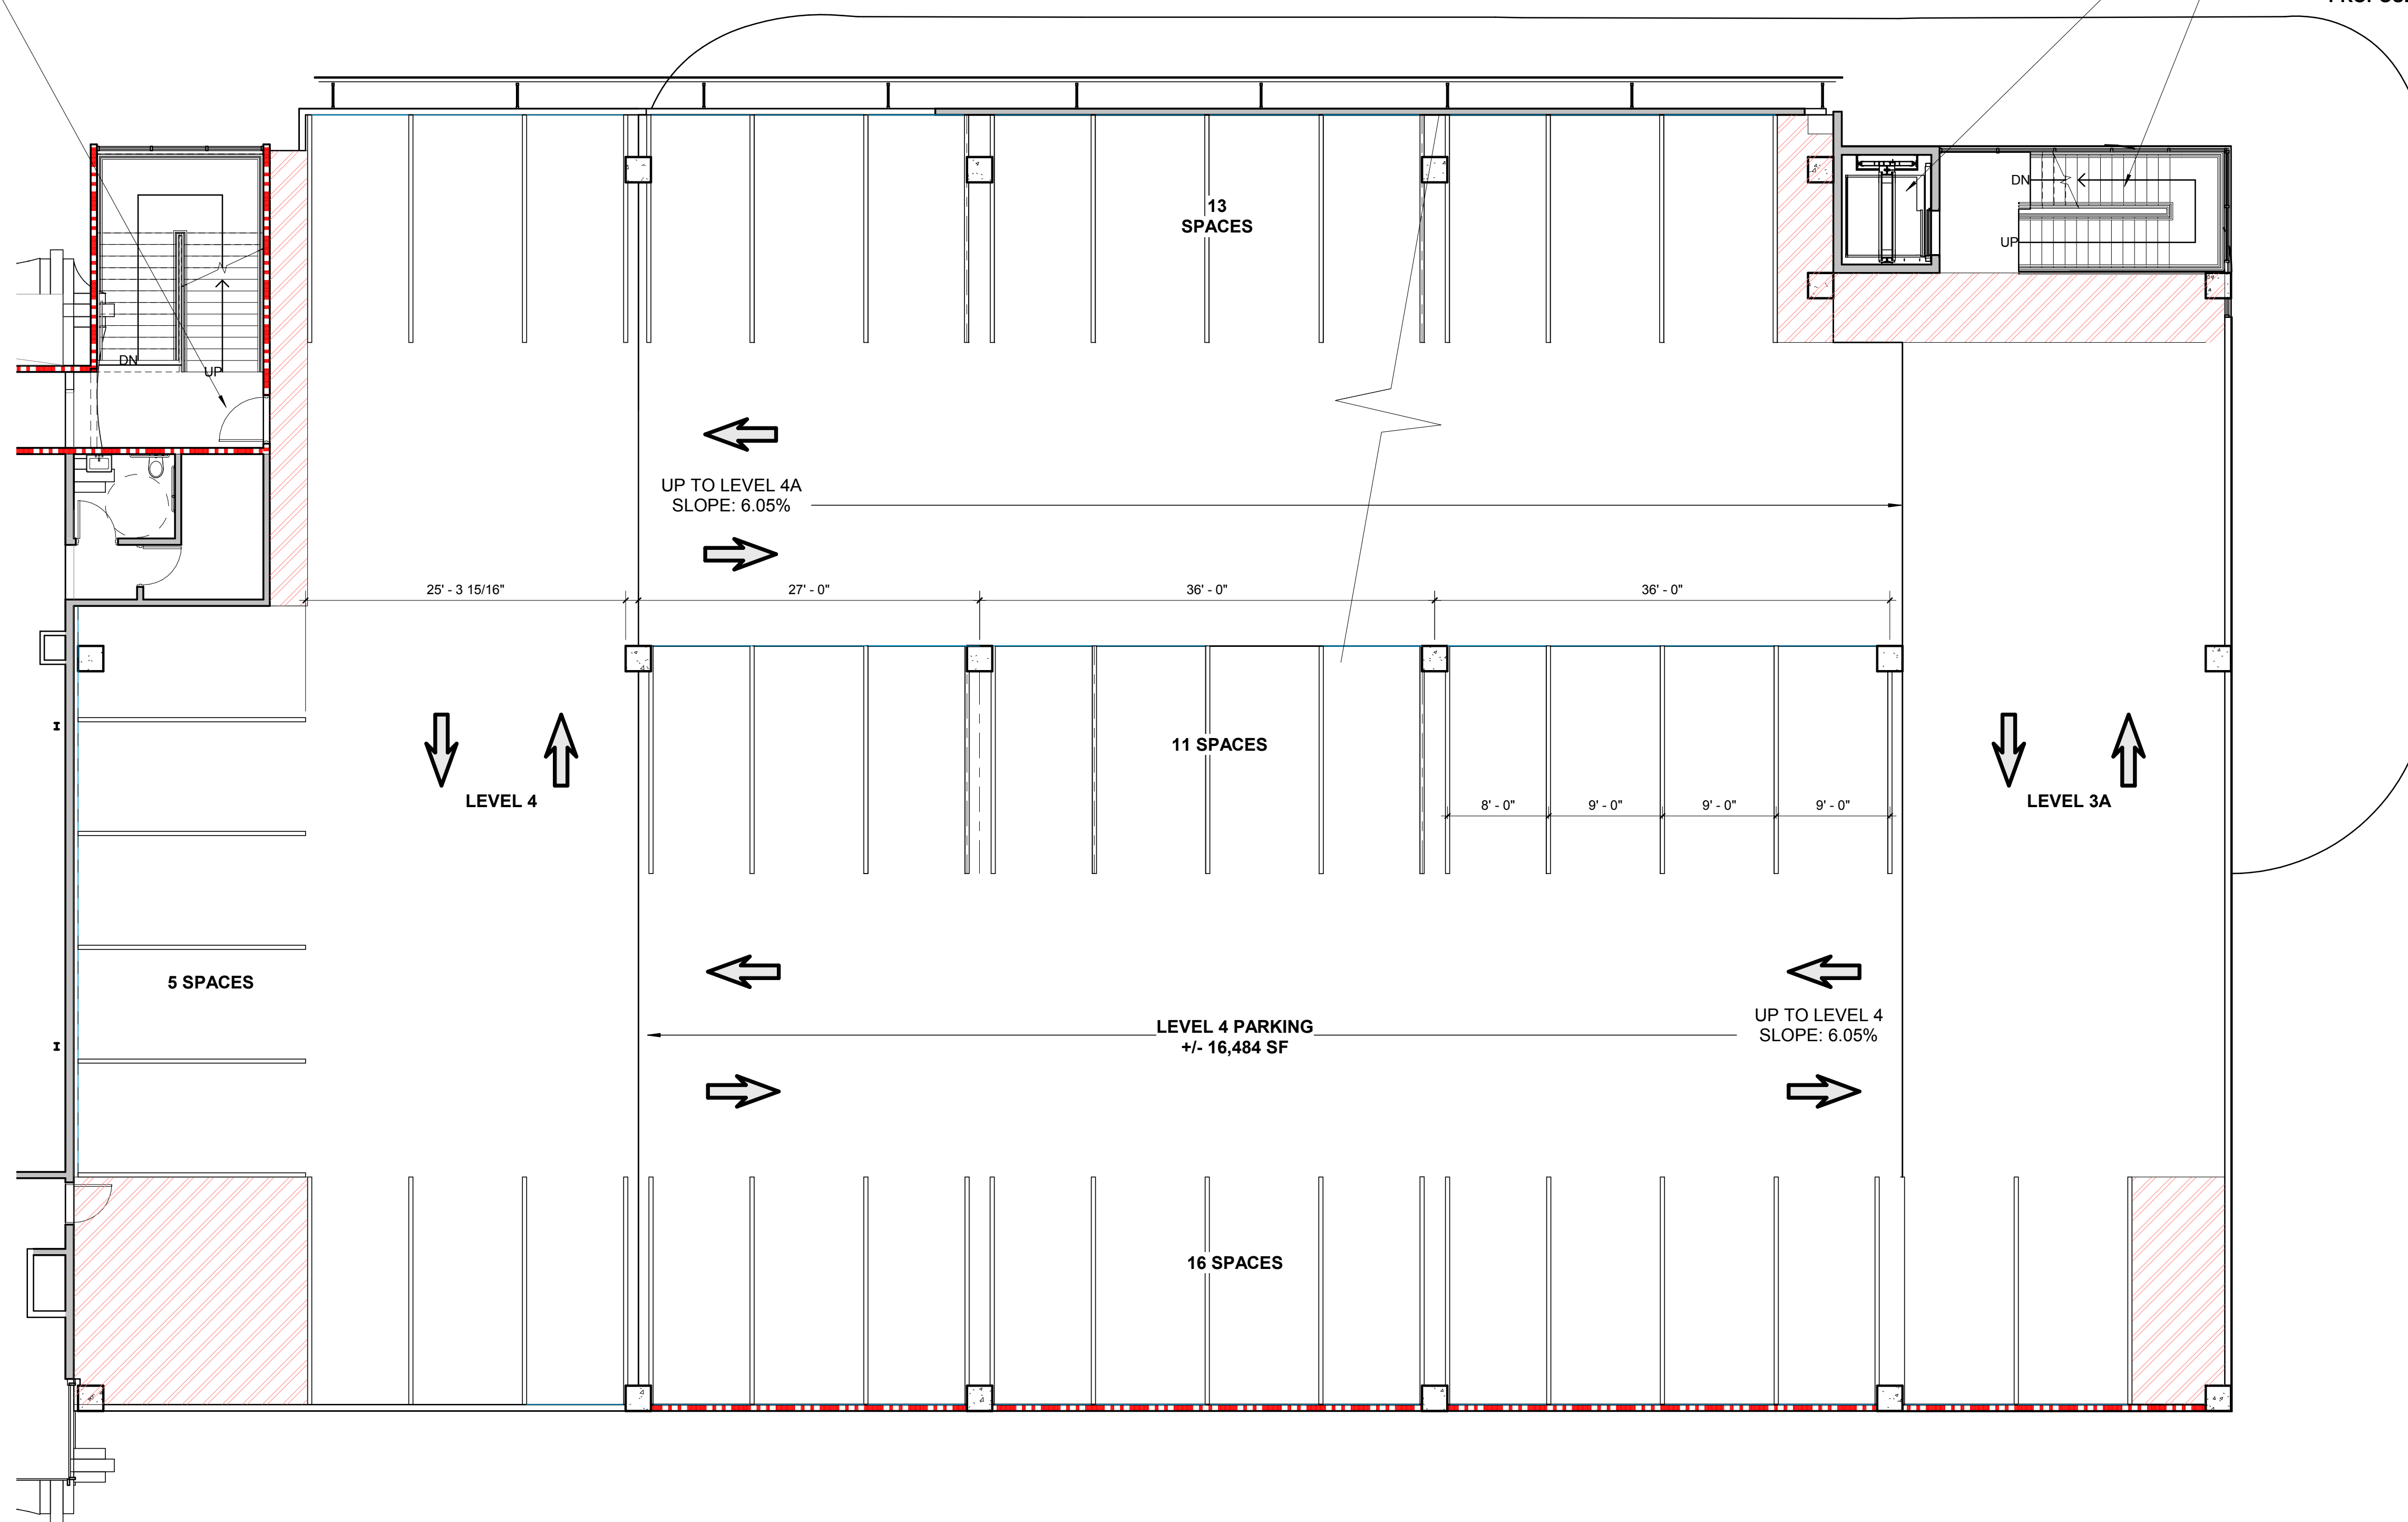

SCALE : 1/8" = 1'-0"



CARPENTER SELLERS DEL GATTO ARCHITECTS

8882 SPANISH RIDGE AVENUE - LAS VEGAS, NV 89148

(702) 251-8896 - FAX (702) 251-8876 - WWW.CSDARCHITECTURE.COM

PARKING GARAGE LEVEL 4
201 S LAS VEGAS BOULEVARD TI


SCALE: 1/8" = 1'-0"




02/19/19

SHEET

SD.PG4

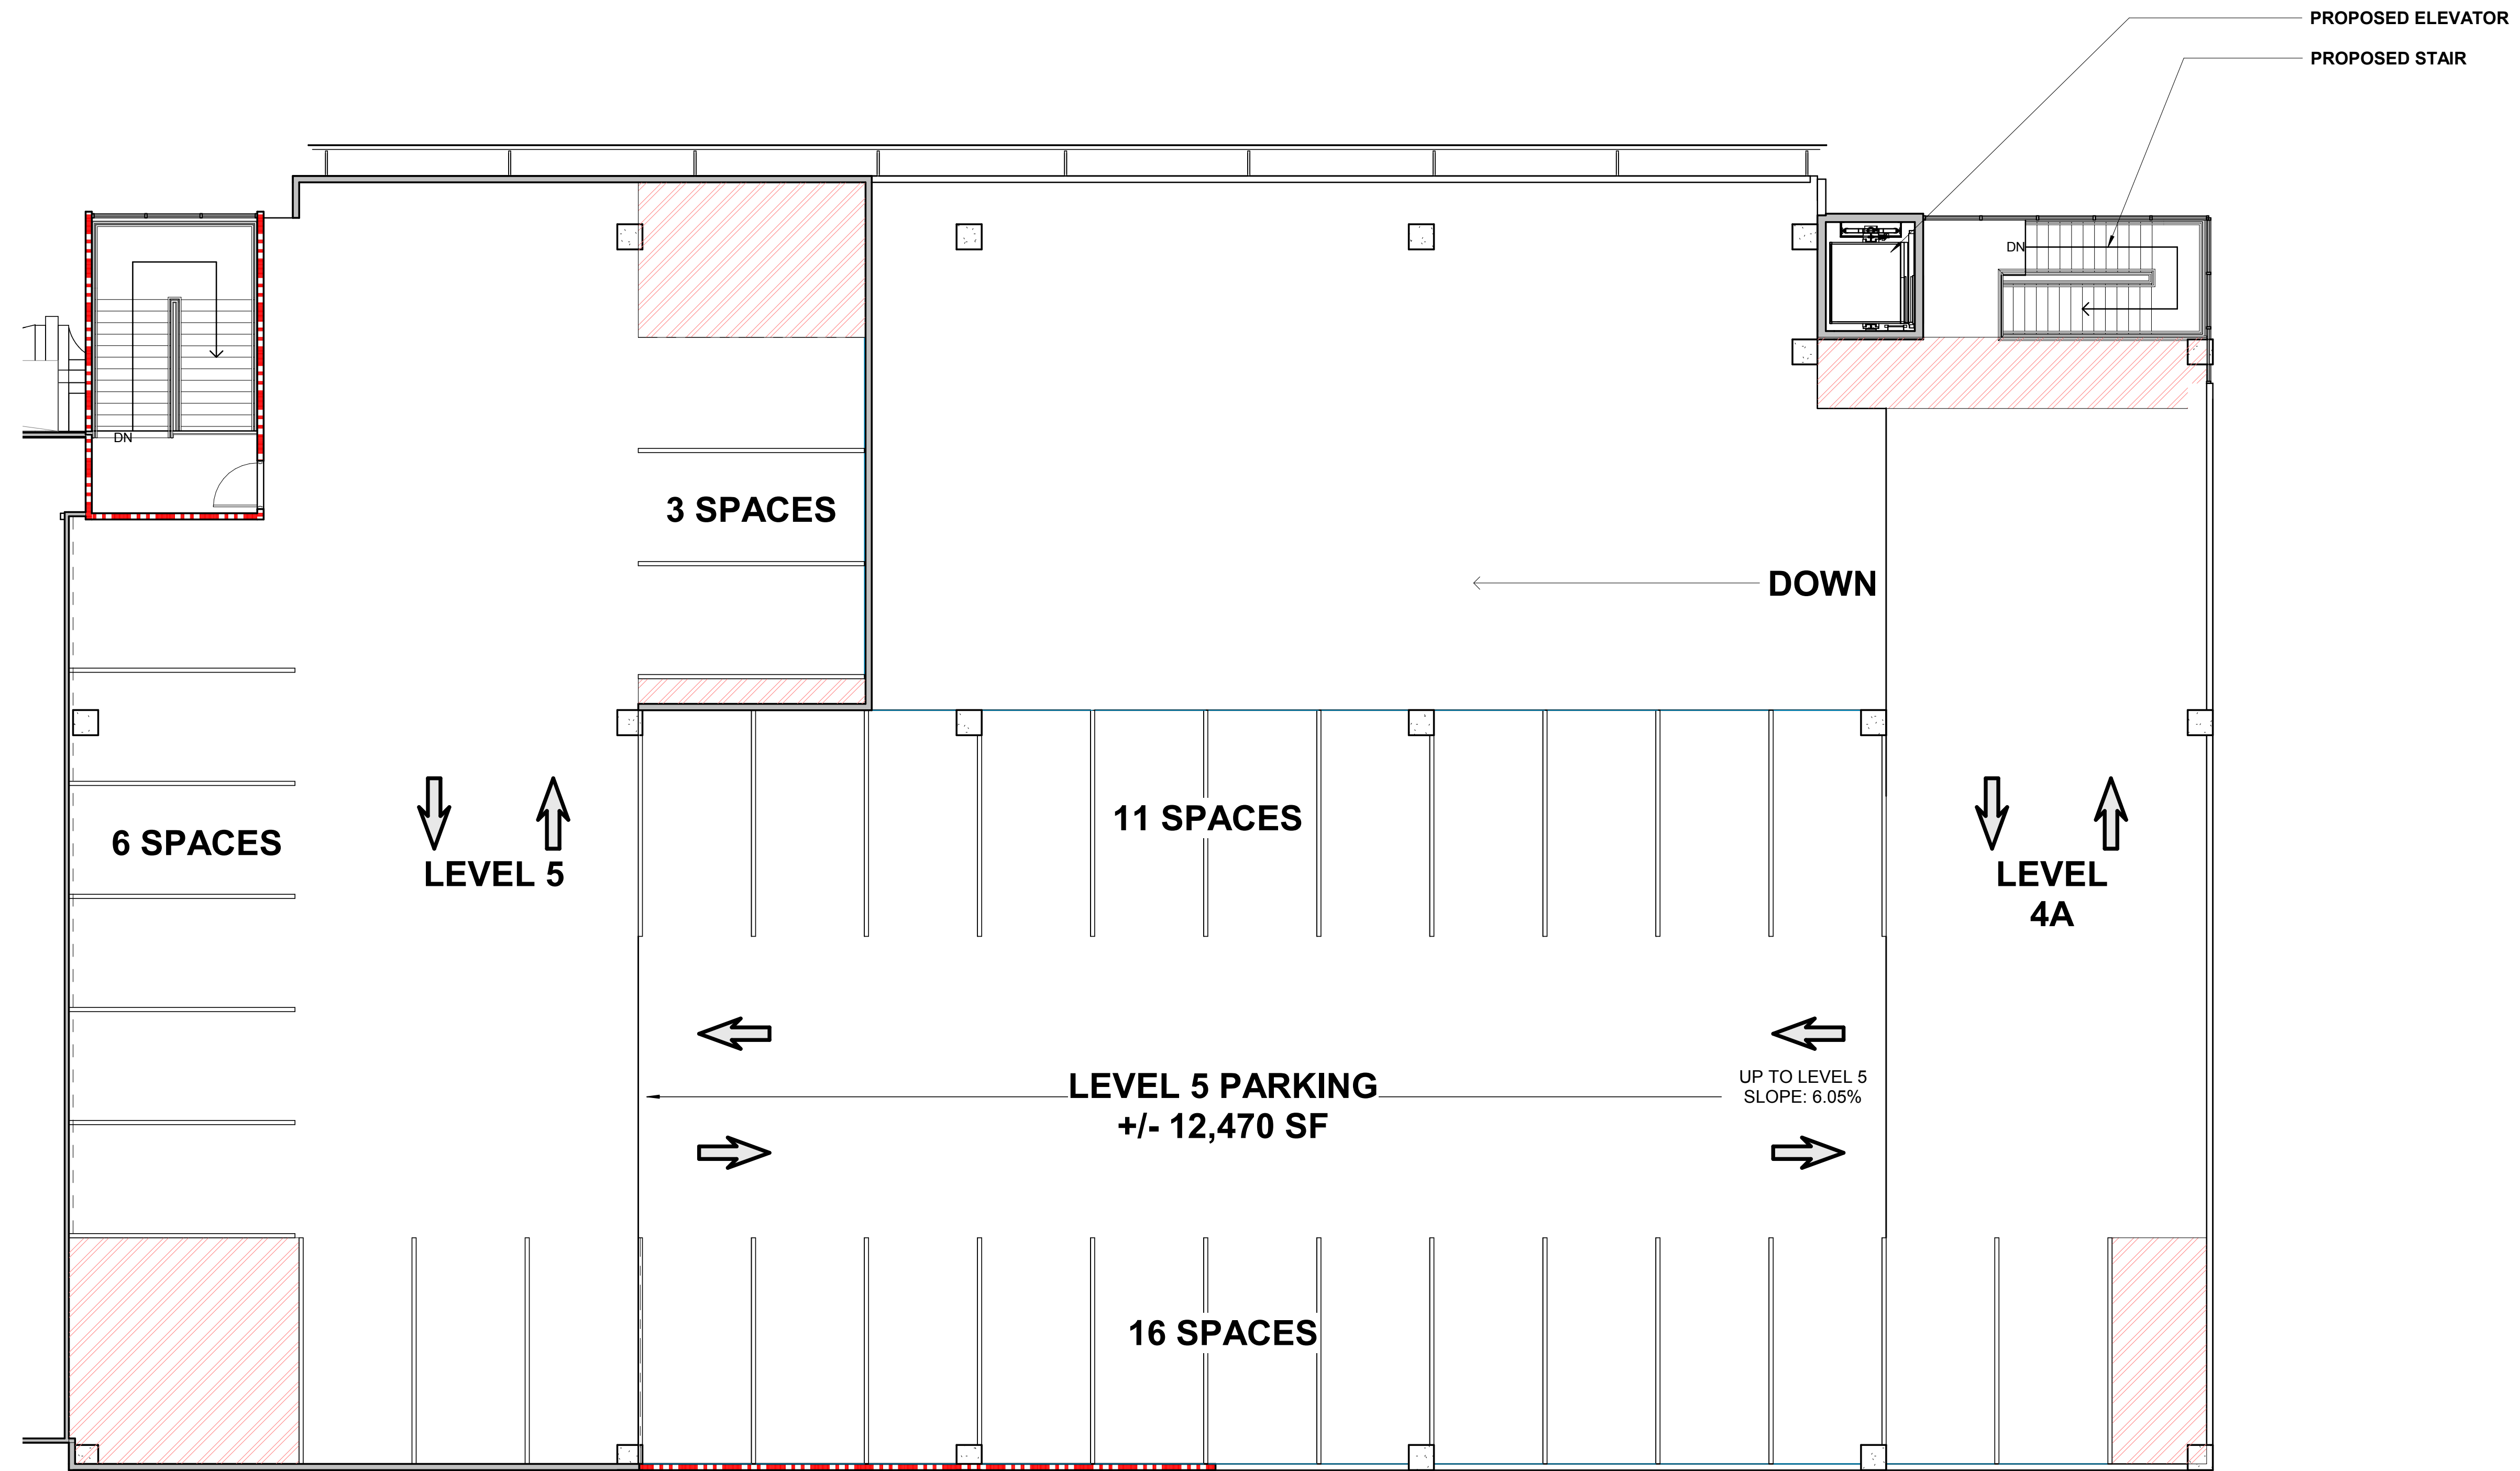

SCALE : 1/8" = 1'-0"

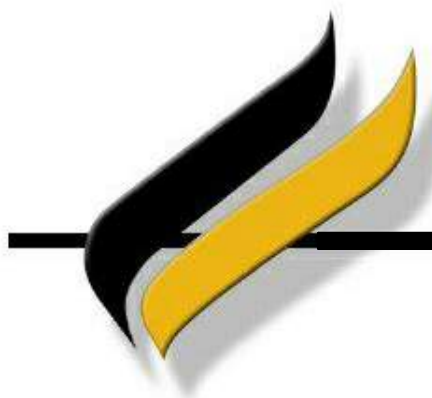

CARPENTER SELLERS DEL GATTO ARCHITECTS

8882 SPANISH RIDGE AVENUE - LAS VEGAS, NV 89148

(702) 251-8896 - FAX (702) 251-8876 - WWW.CSDARCHITECTURE.COM

PARKING GARAGE LEVEL 5
201 S LAS VEGAS BOULEVARD TI

SCALE: 1/8" = 1'-0"




02/19/19


SHEET

SD.PG5

NORTH ELEVATION

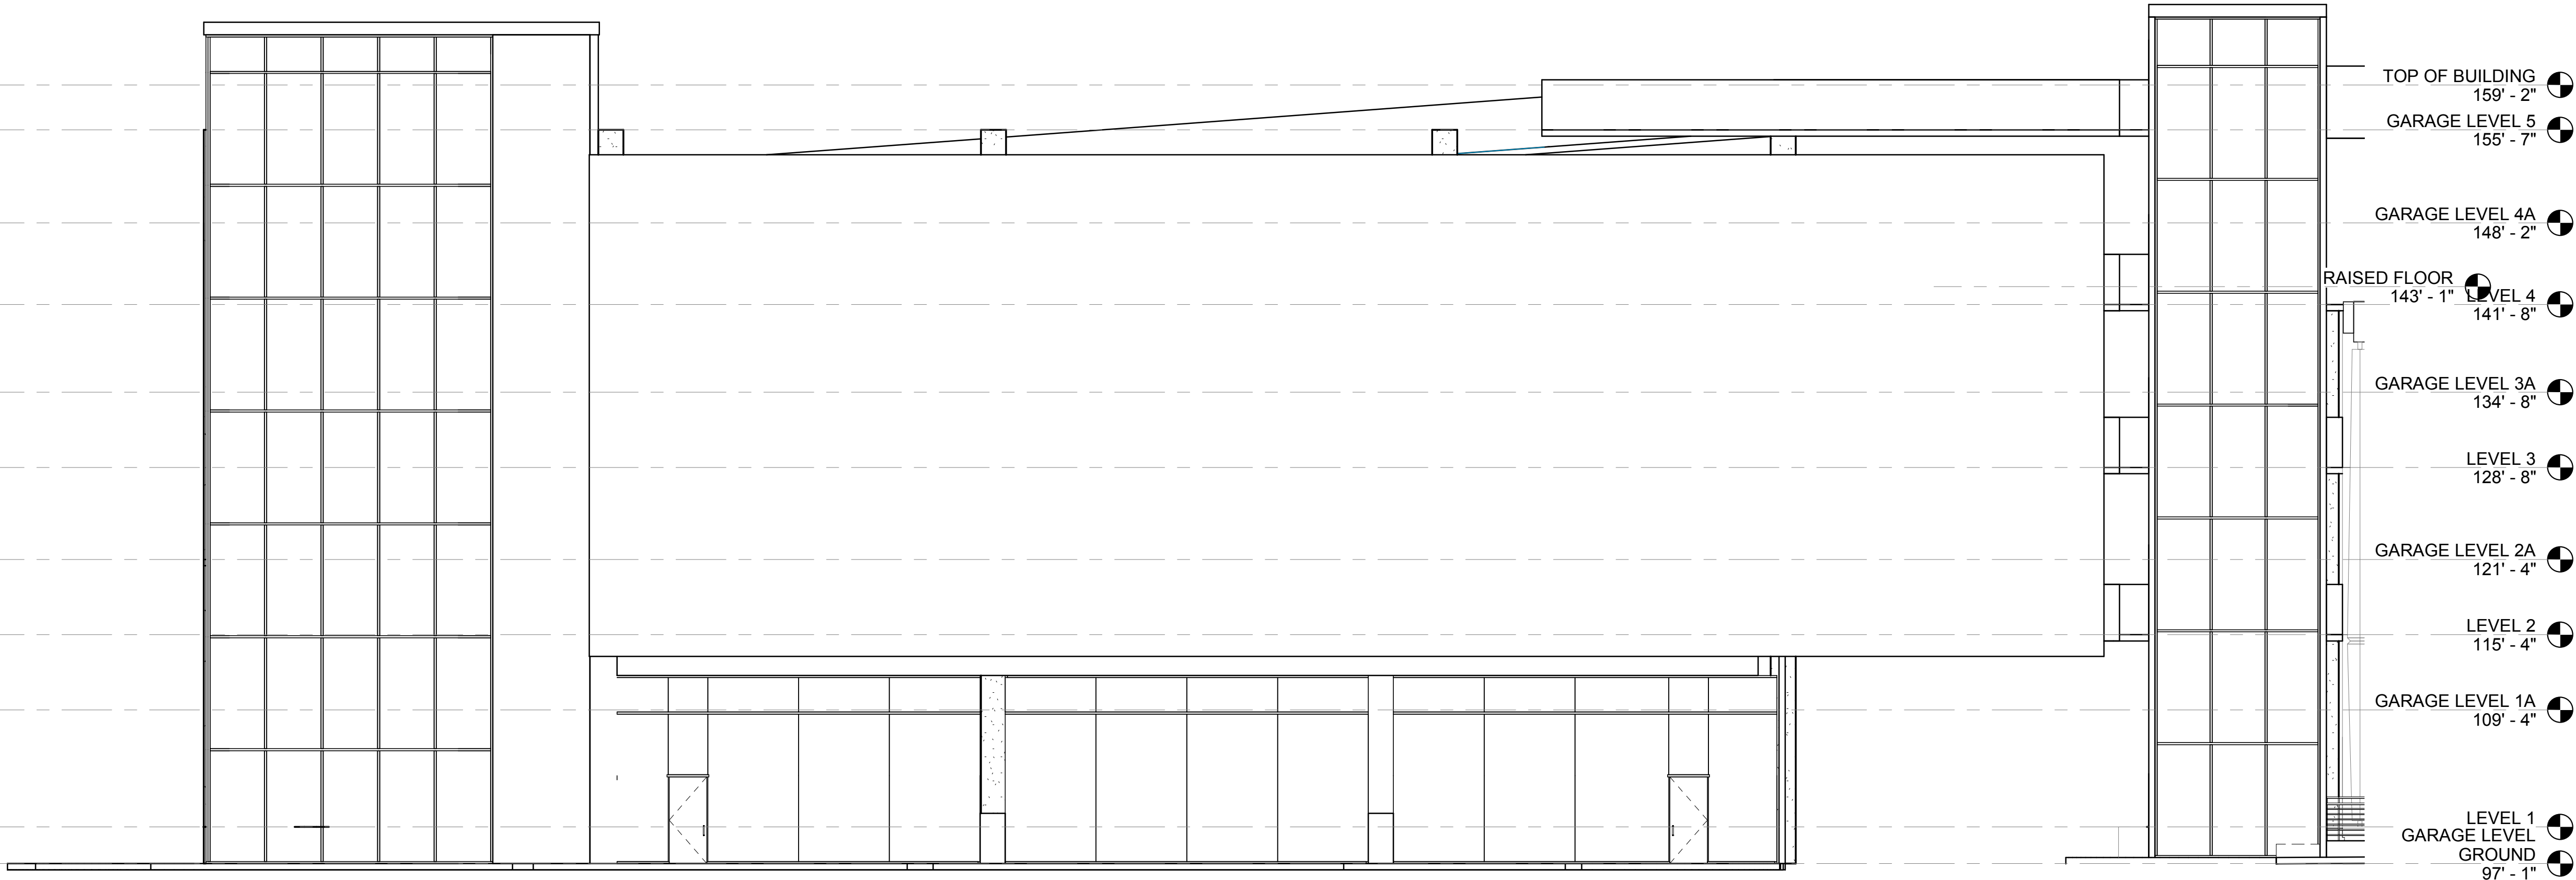


SOUTH ELEVATION

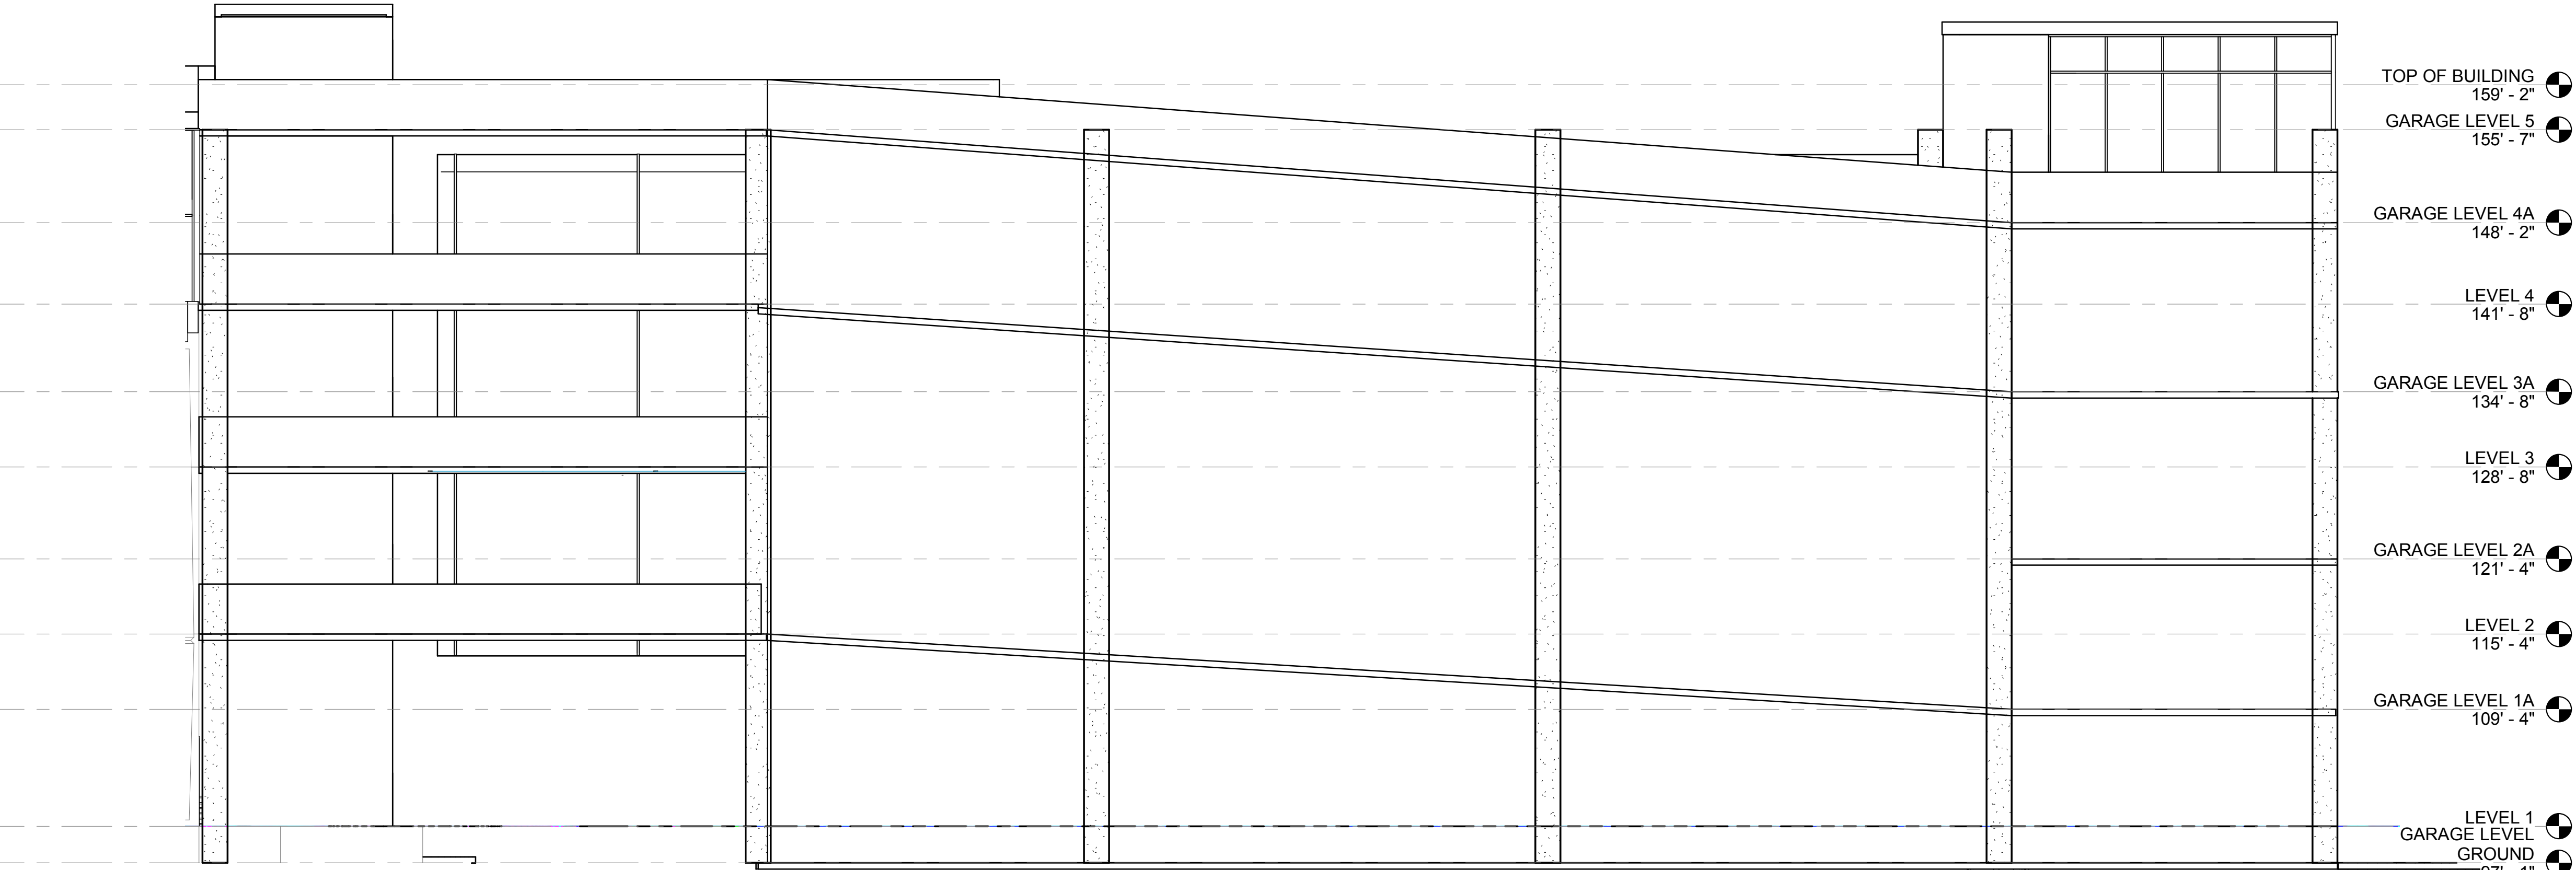

SCALE : 1/8" = 1'-0"

EAST ELEVATION

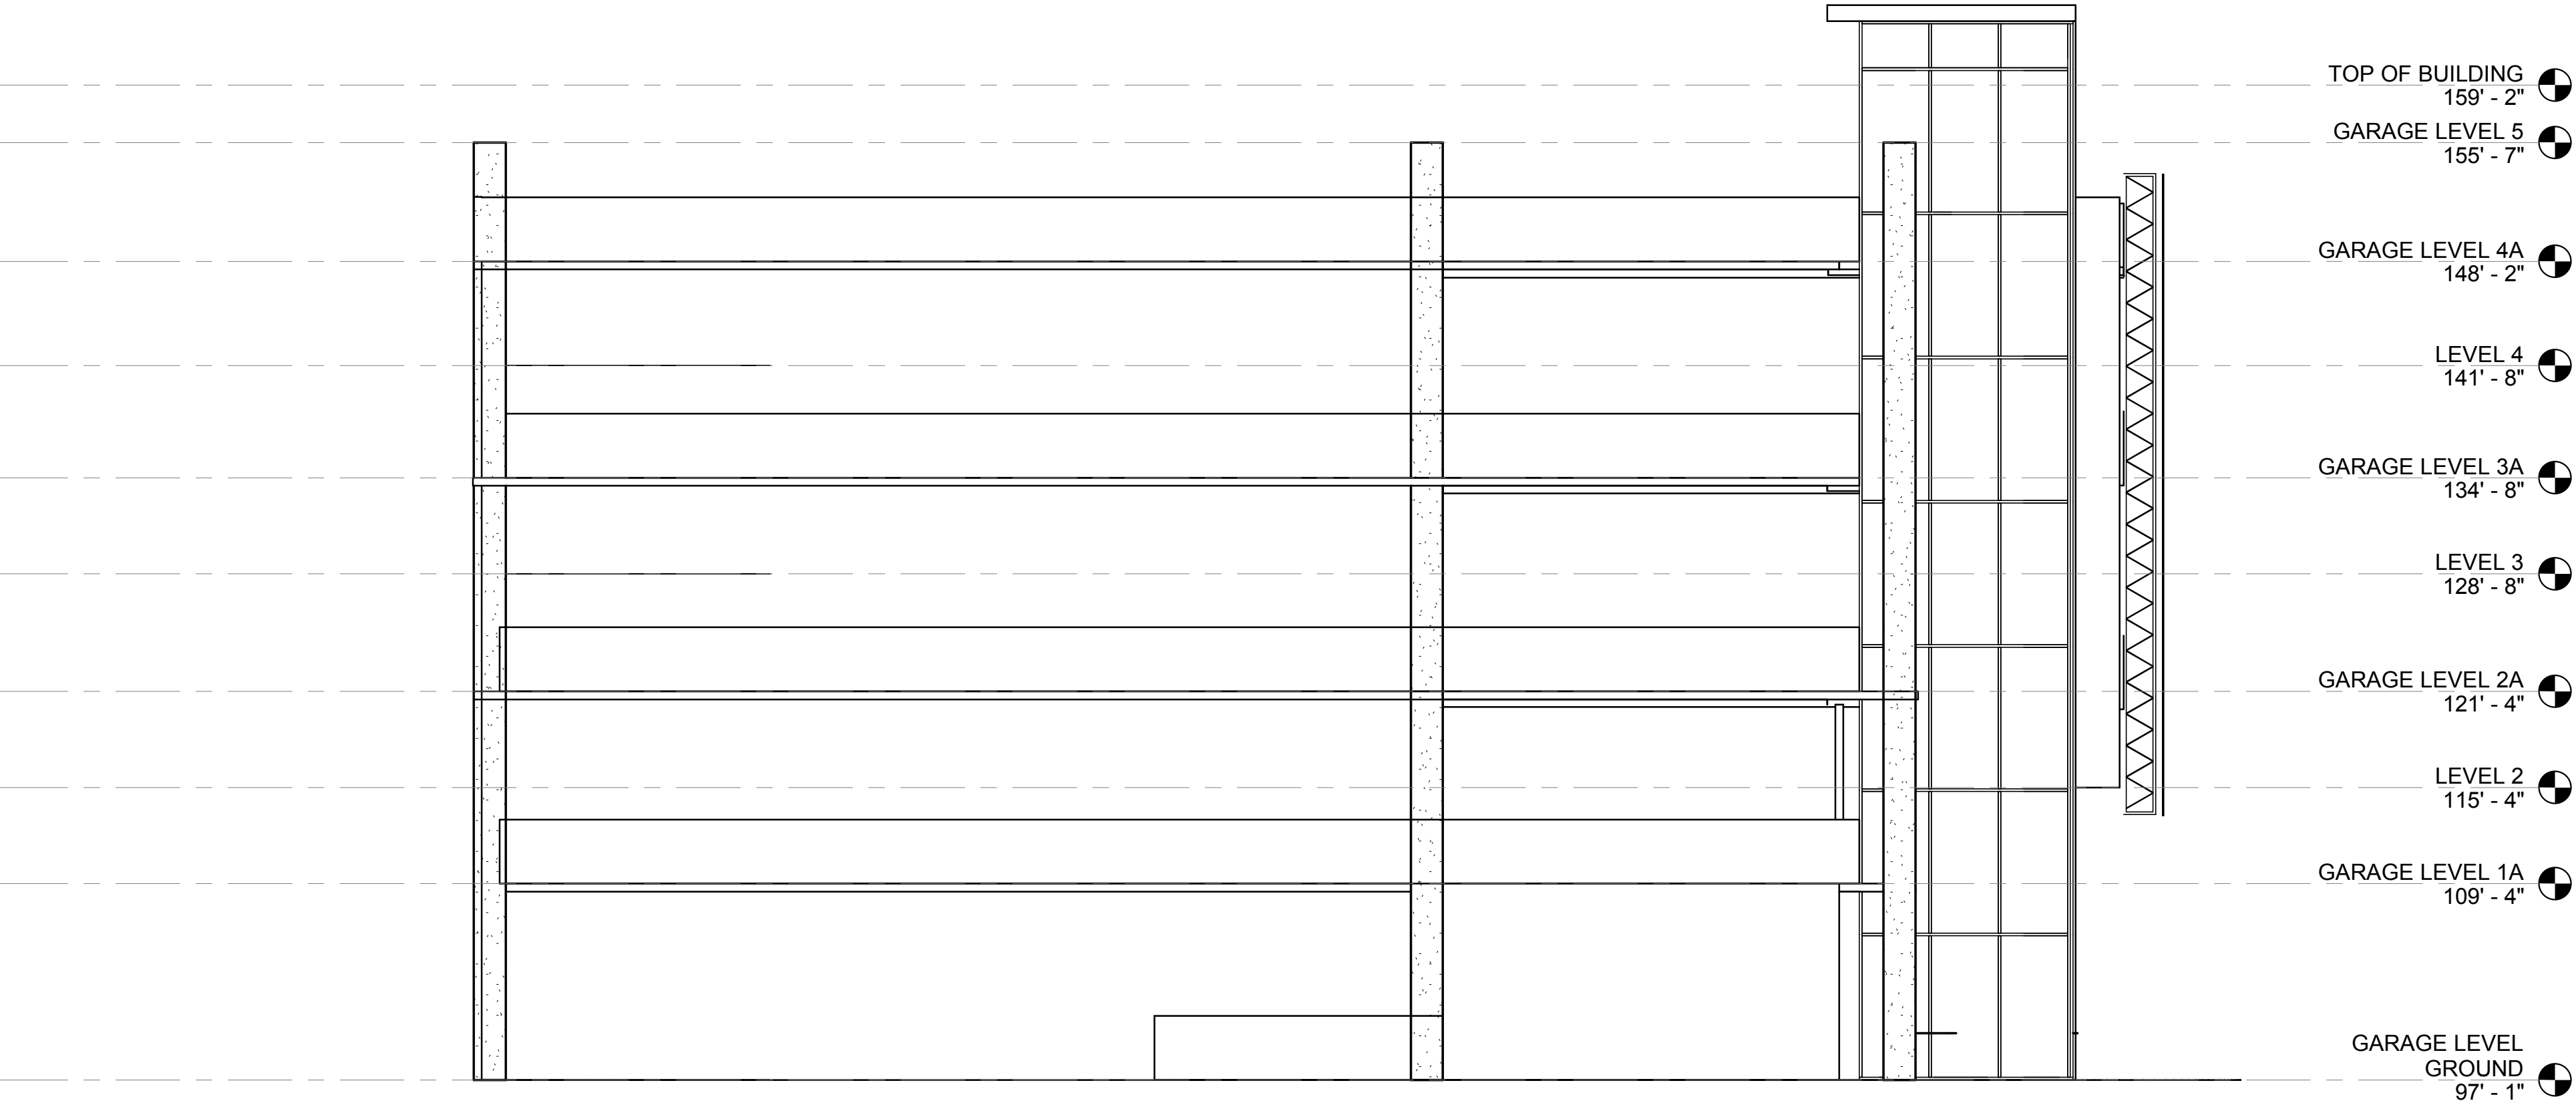

SCALE : 1/8" = 1'-0"






CARPENTER SELLERS DEL GATTO ARCHITECTS

8882 SPANISH RIDGE AVENUE - LAS VEGAS, NV 89148 (702) 251-8896 - FAX (702) 251-8876 - WWW.CSDARCHITECTURE.COM

PARKING GARAGE EAST ELEVATION
201 S LAS VEGAS BOULEVARD TI

04/16/19 SHEET **SD.PG7**

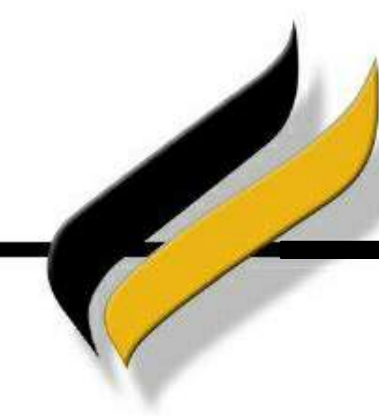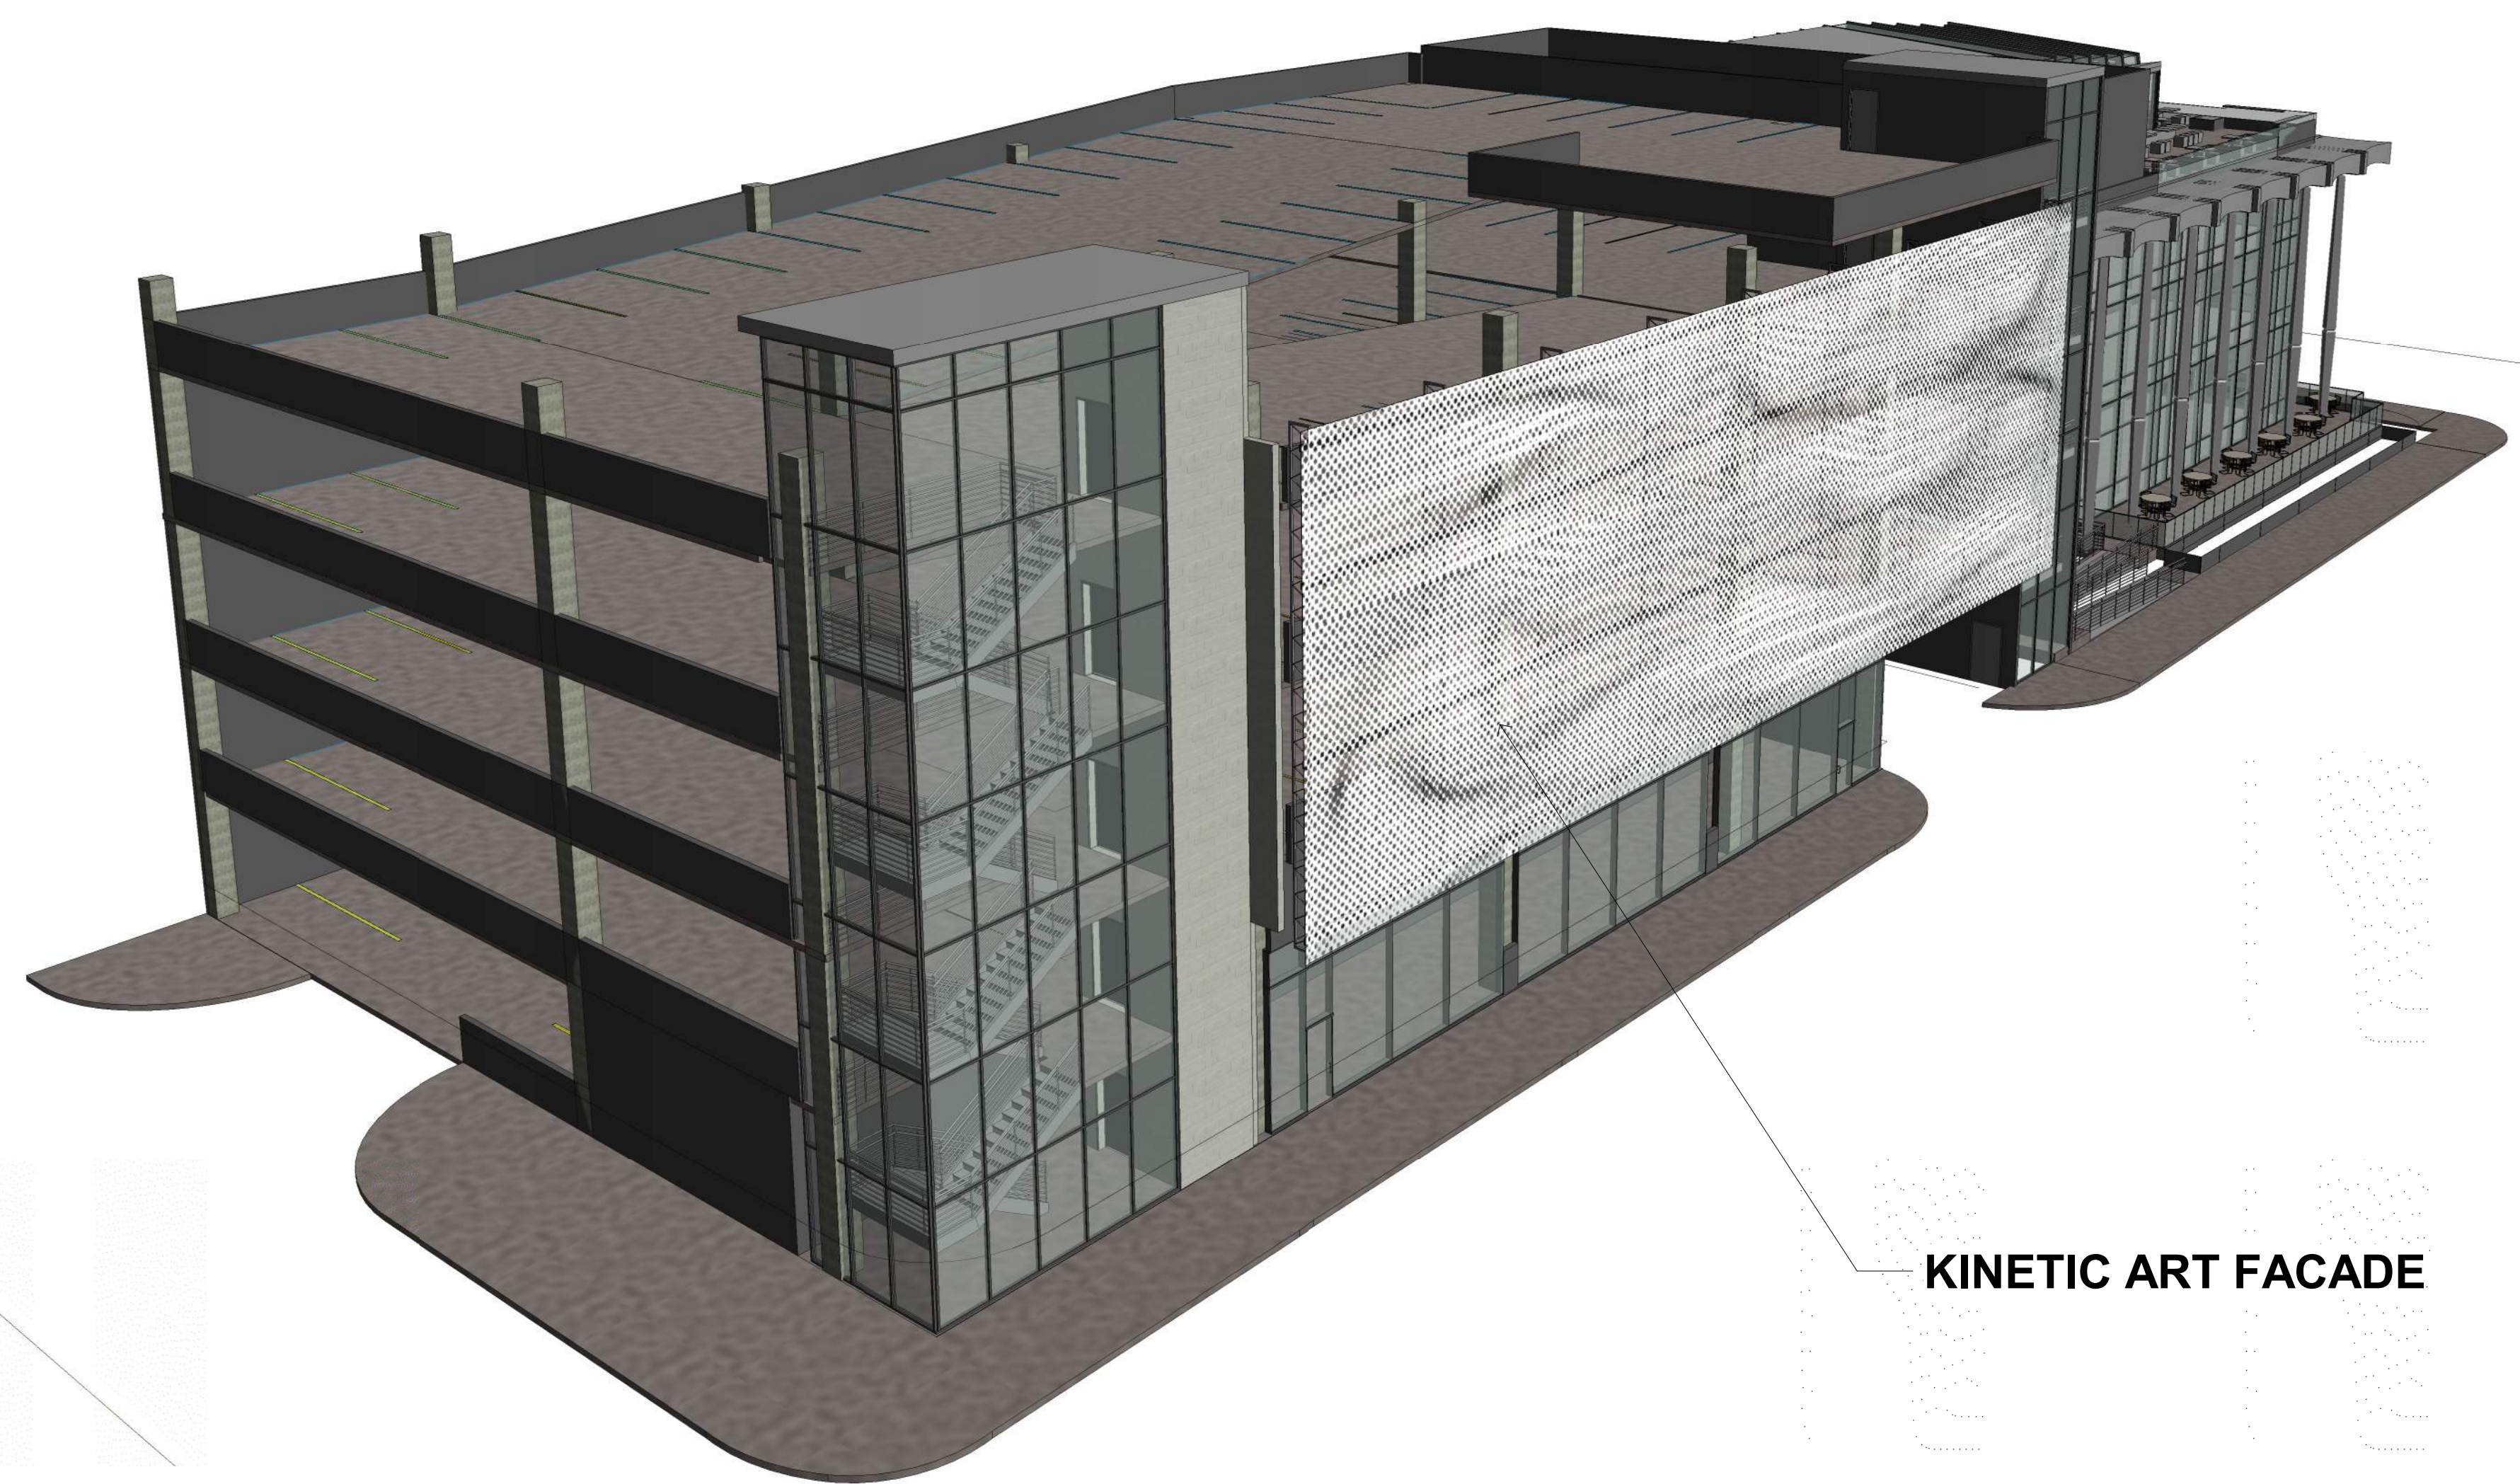
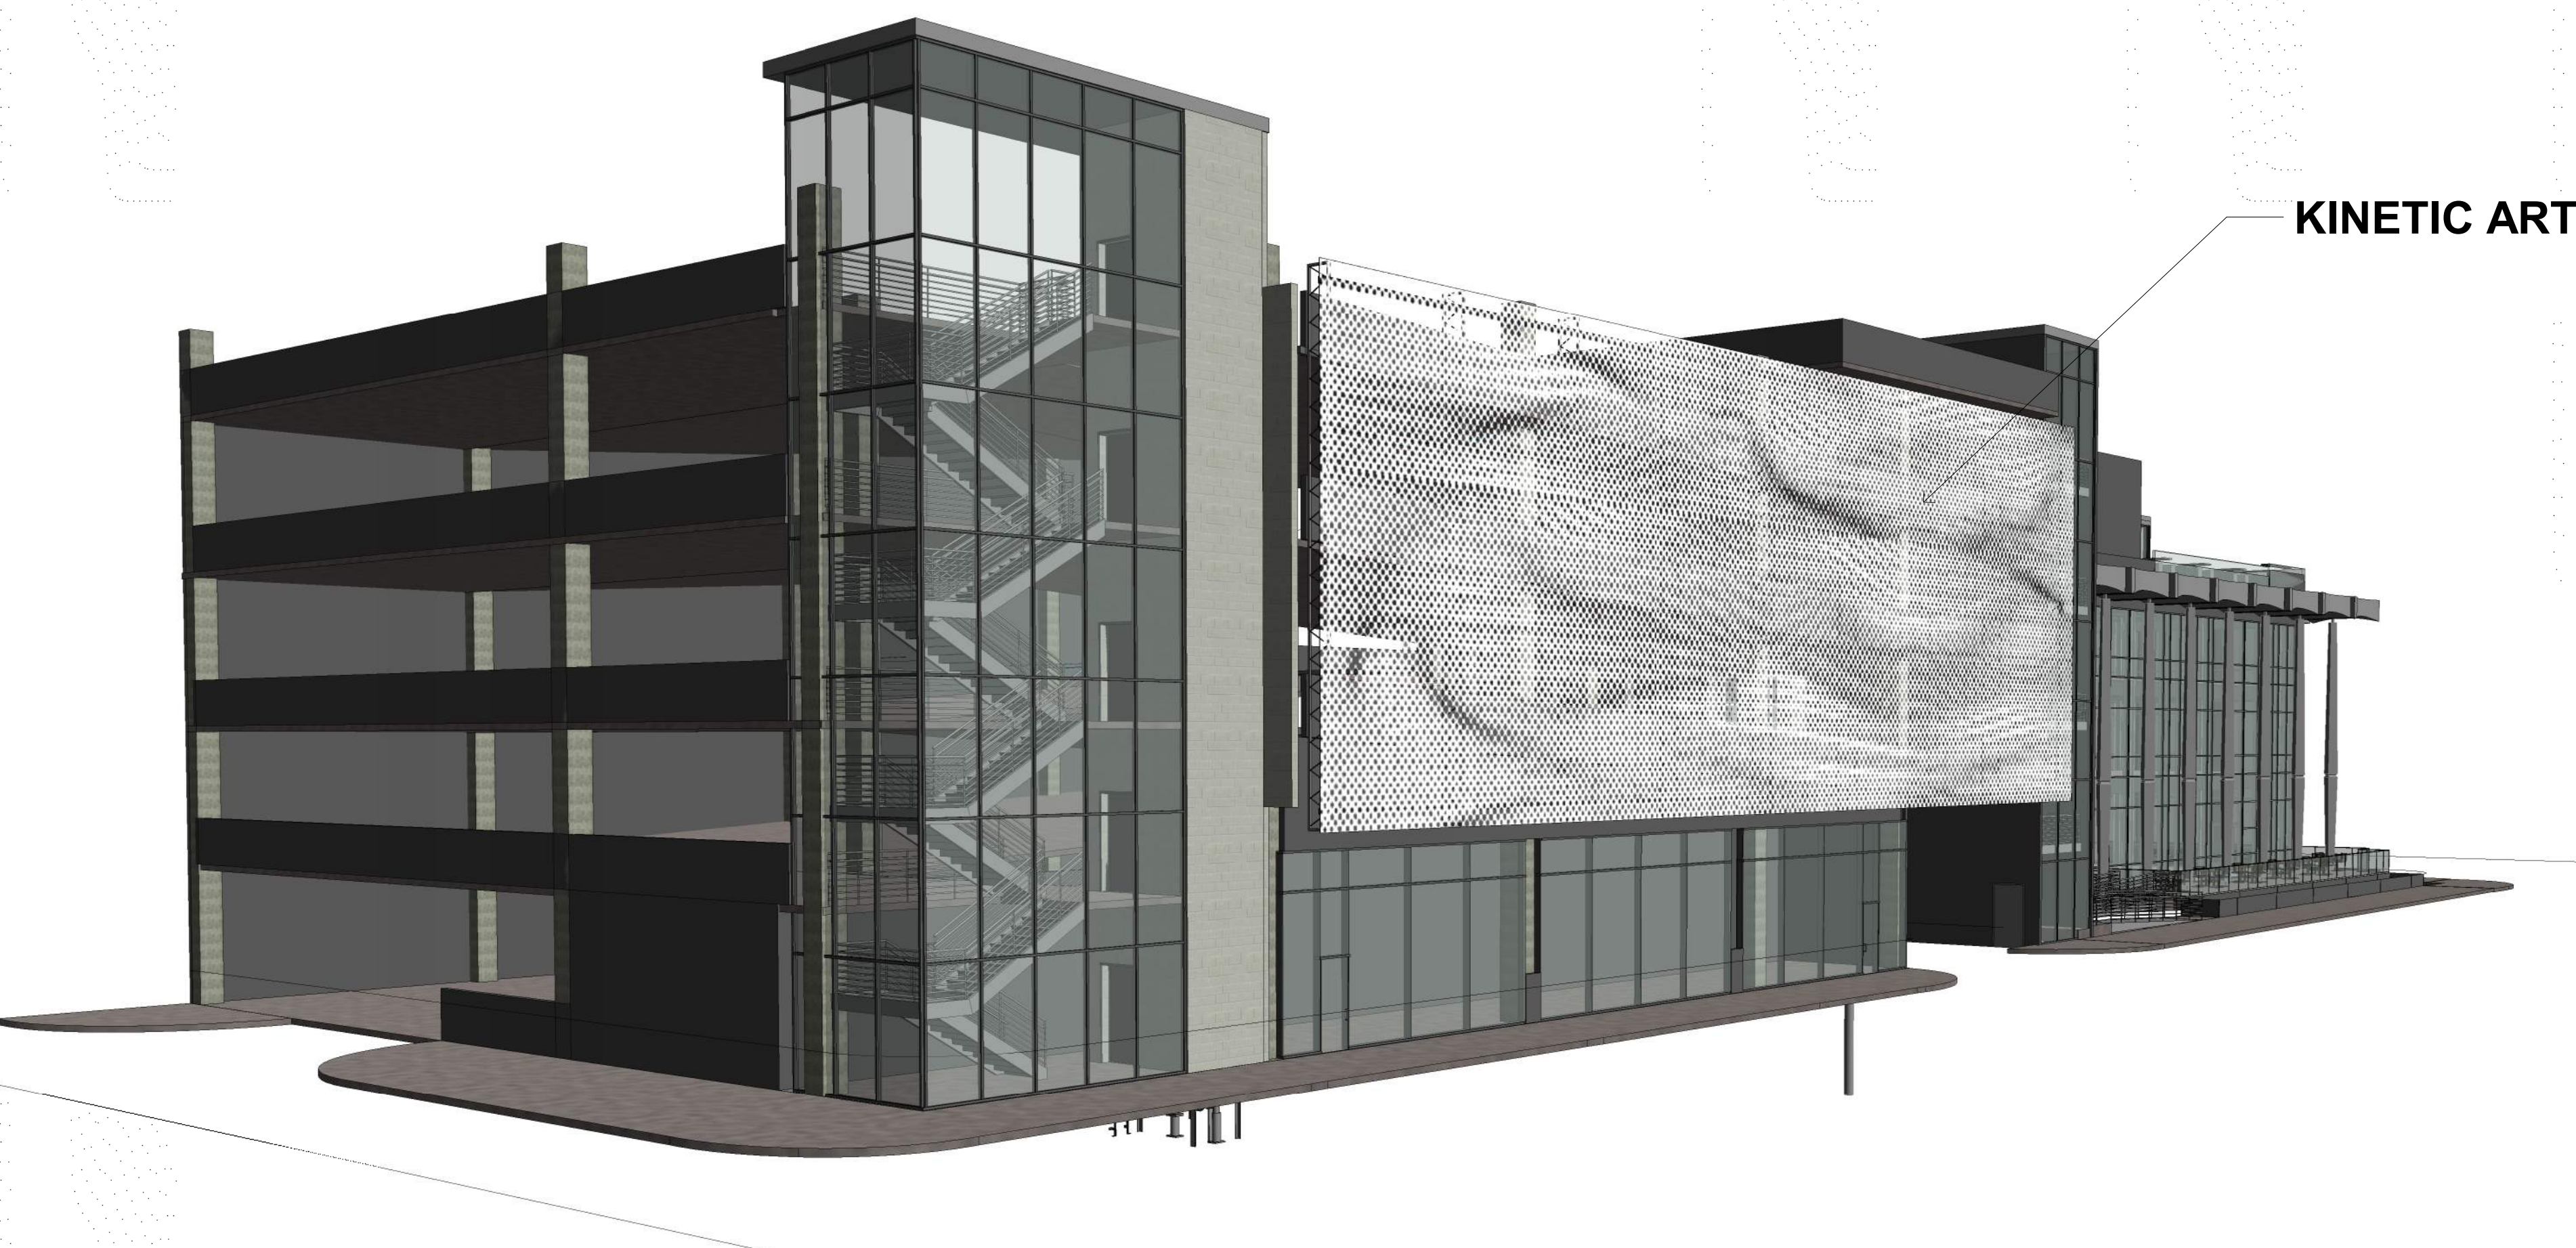


CARPENTER SELLERS DEL GATTO ARCHITECTS

NORTHEAST PERSPECTIVES
201 S LAS VEGAS BOULEVARD TI

8882 SPANISH RIDGE AVENUE - LAS VEGAS, NV 89148 (702) 251-8896 - FAX (702) 251-8876 - WWW.CSDARCHITECTURE.COM

02/20/19 SHEET **SD.XX1**

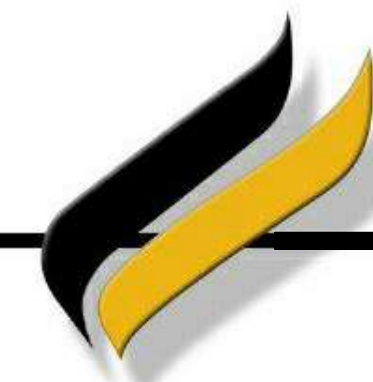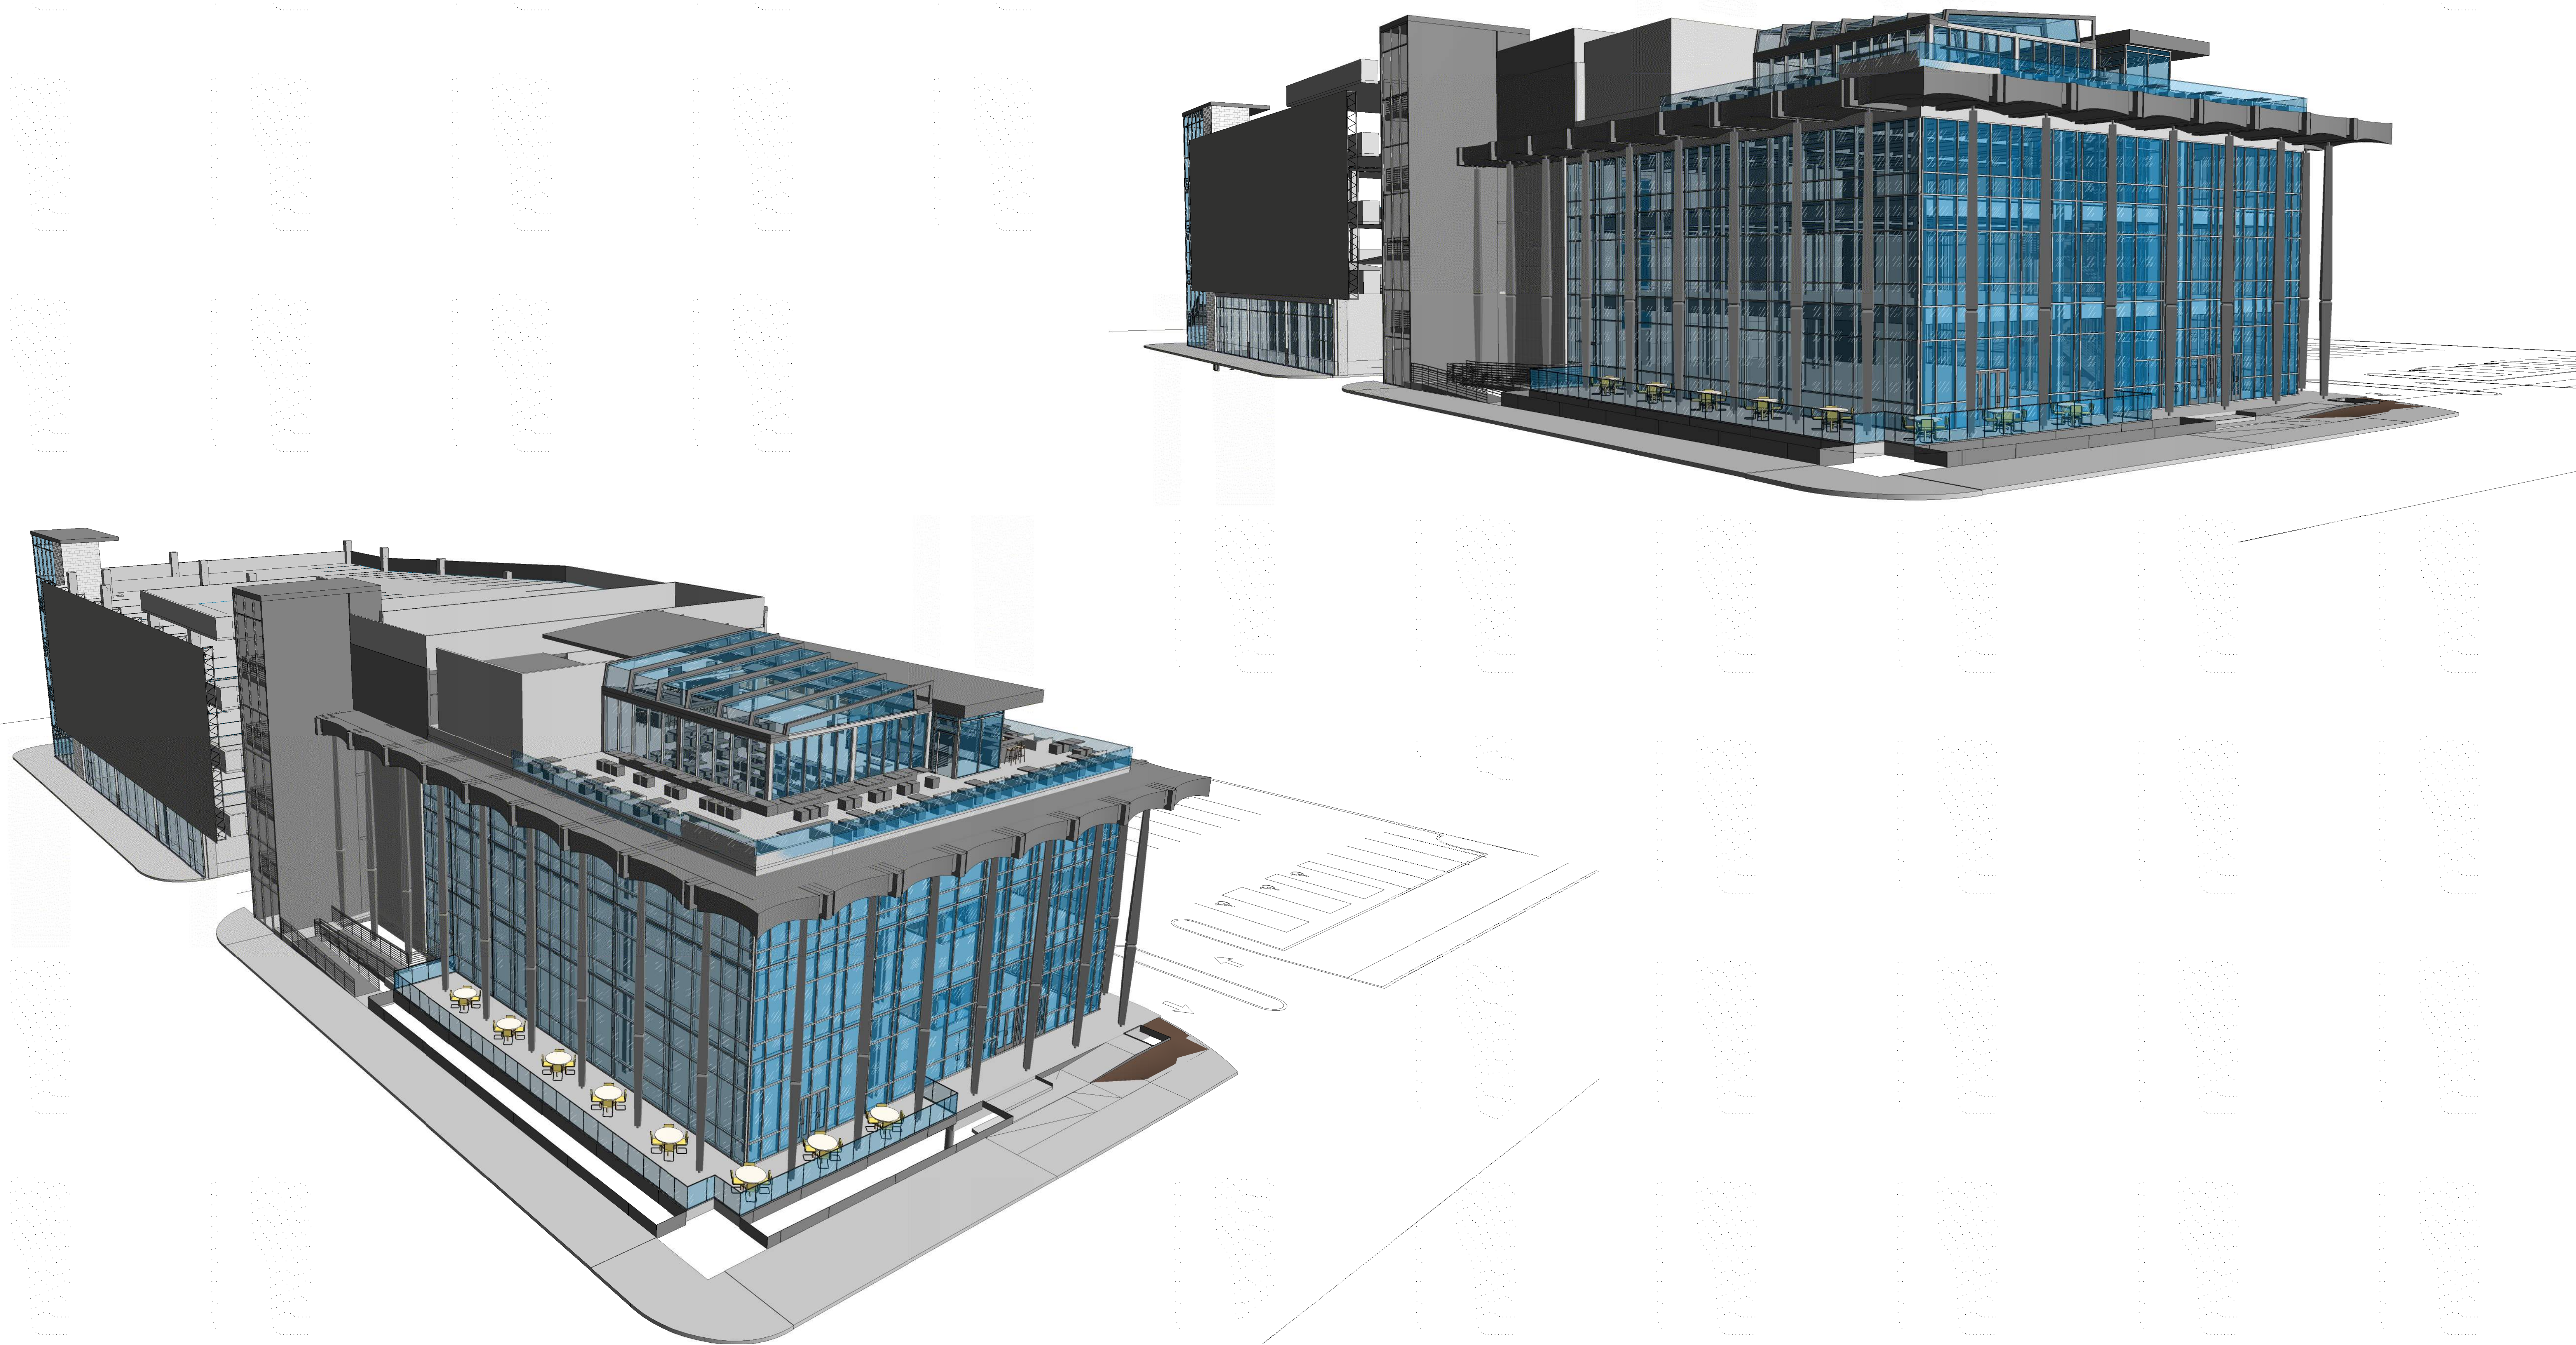




CARPENTER SELLERS DEL GATTO ARCHITECTS

NORTHWEST PERSPECTIVES
201 S LAS VEGAS BOULEVARD TI

8882 SPANISH RIDGE AVENUE - LAS VEGAS, NV 89148

(702) 251-8896 - FAX (702) 251-8876 - WWW.CSDARCHITECTURE.COM

02/20/19 SHEET **SD.XX2**

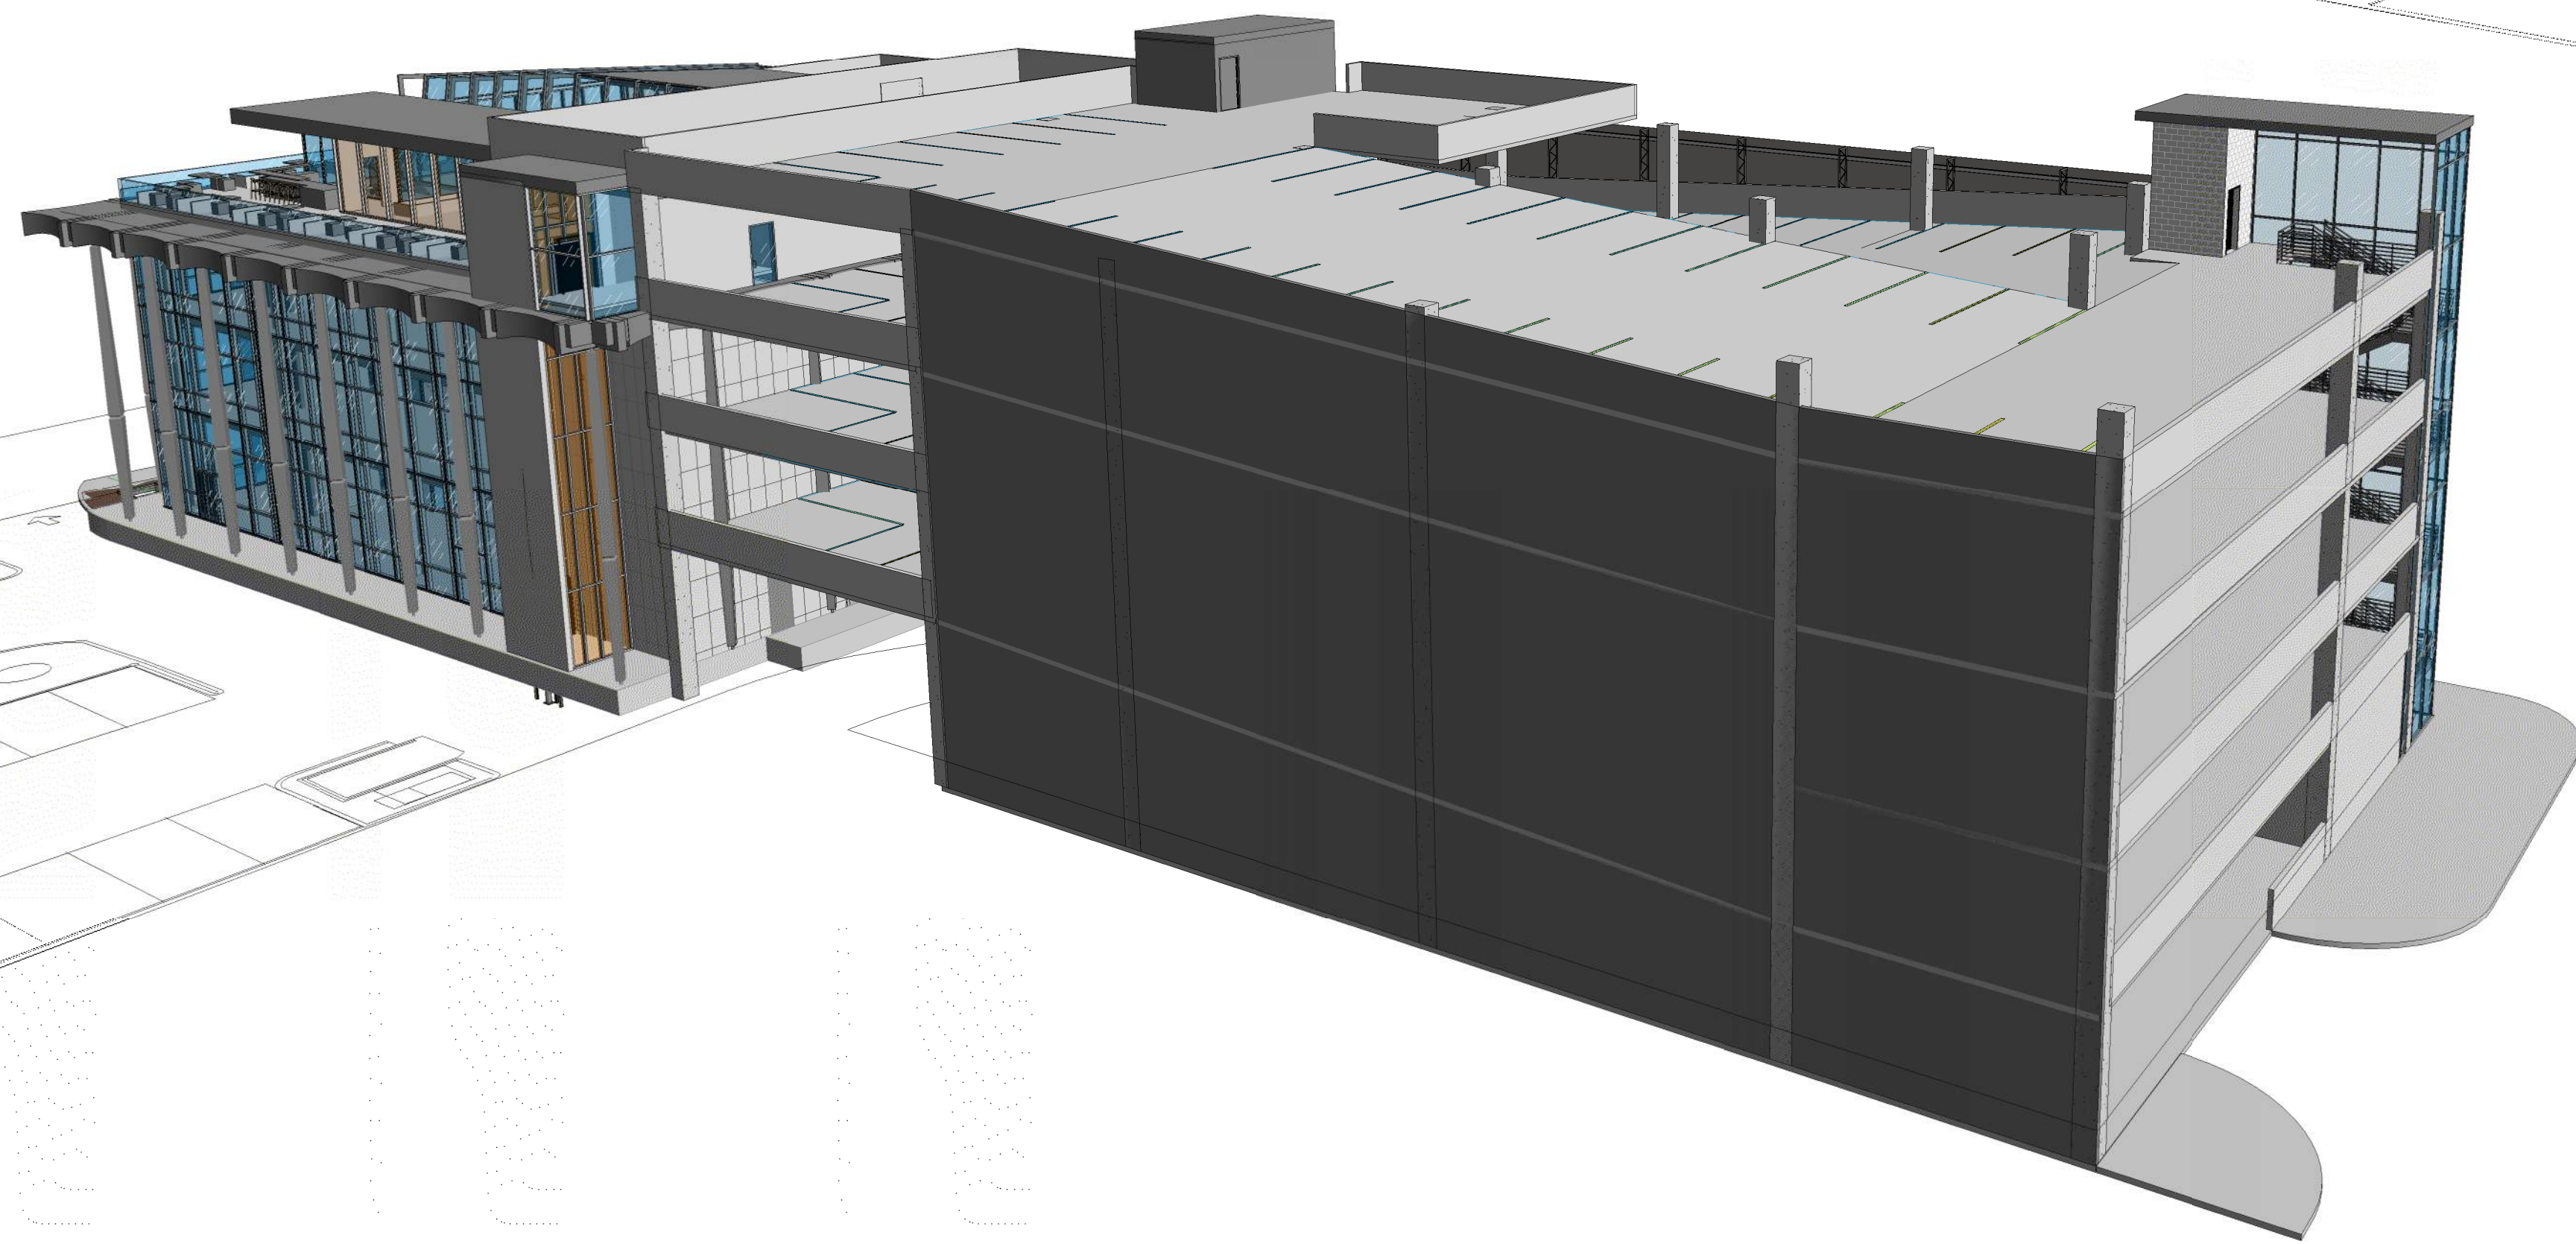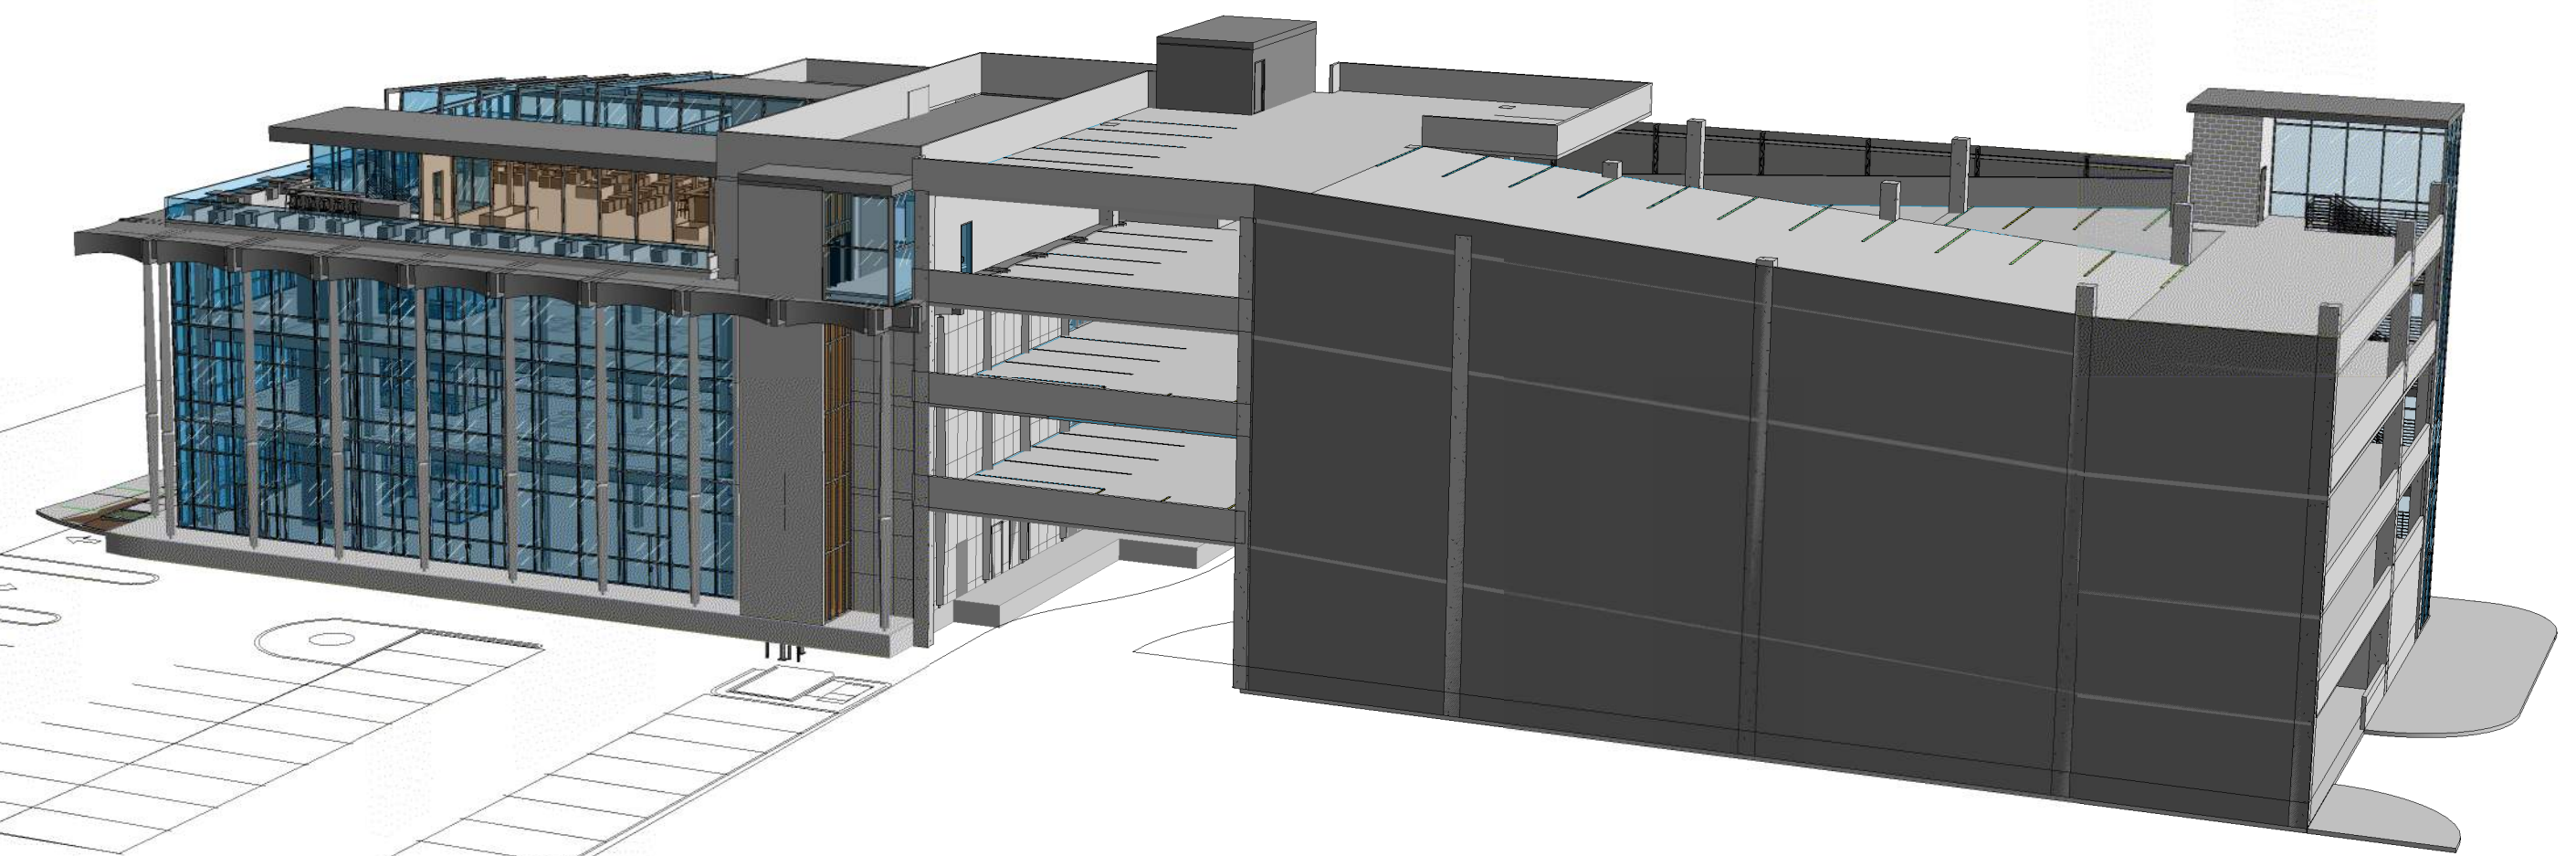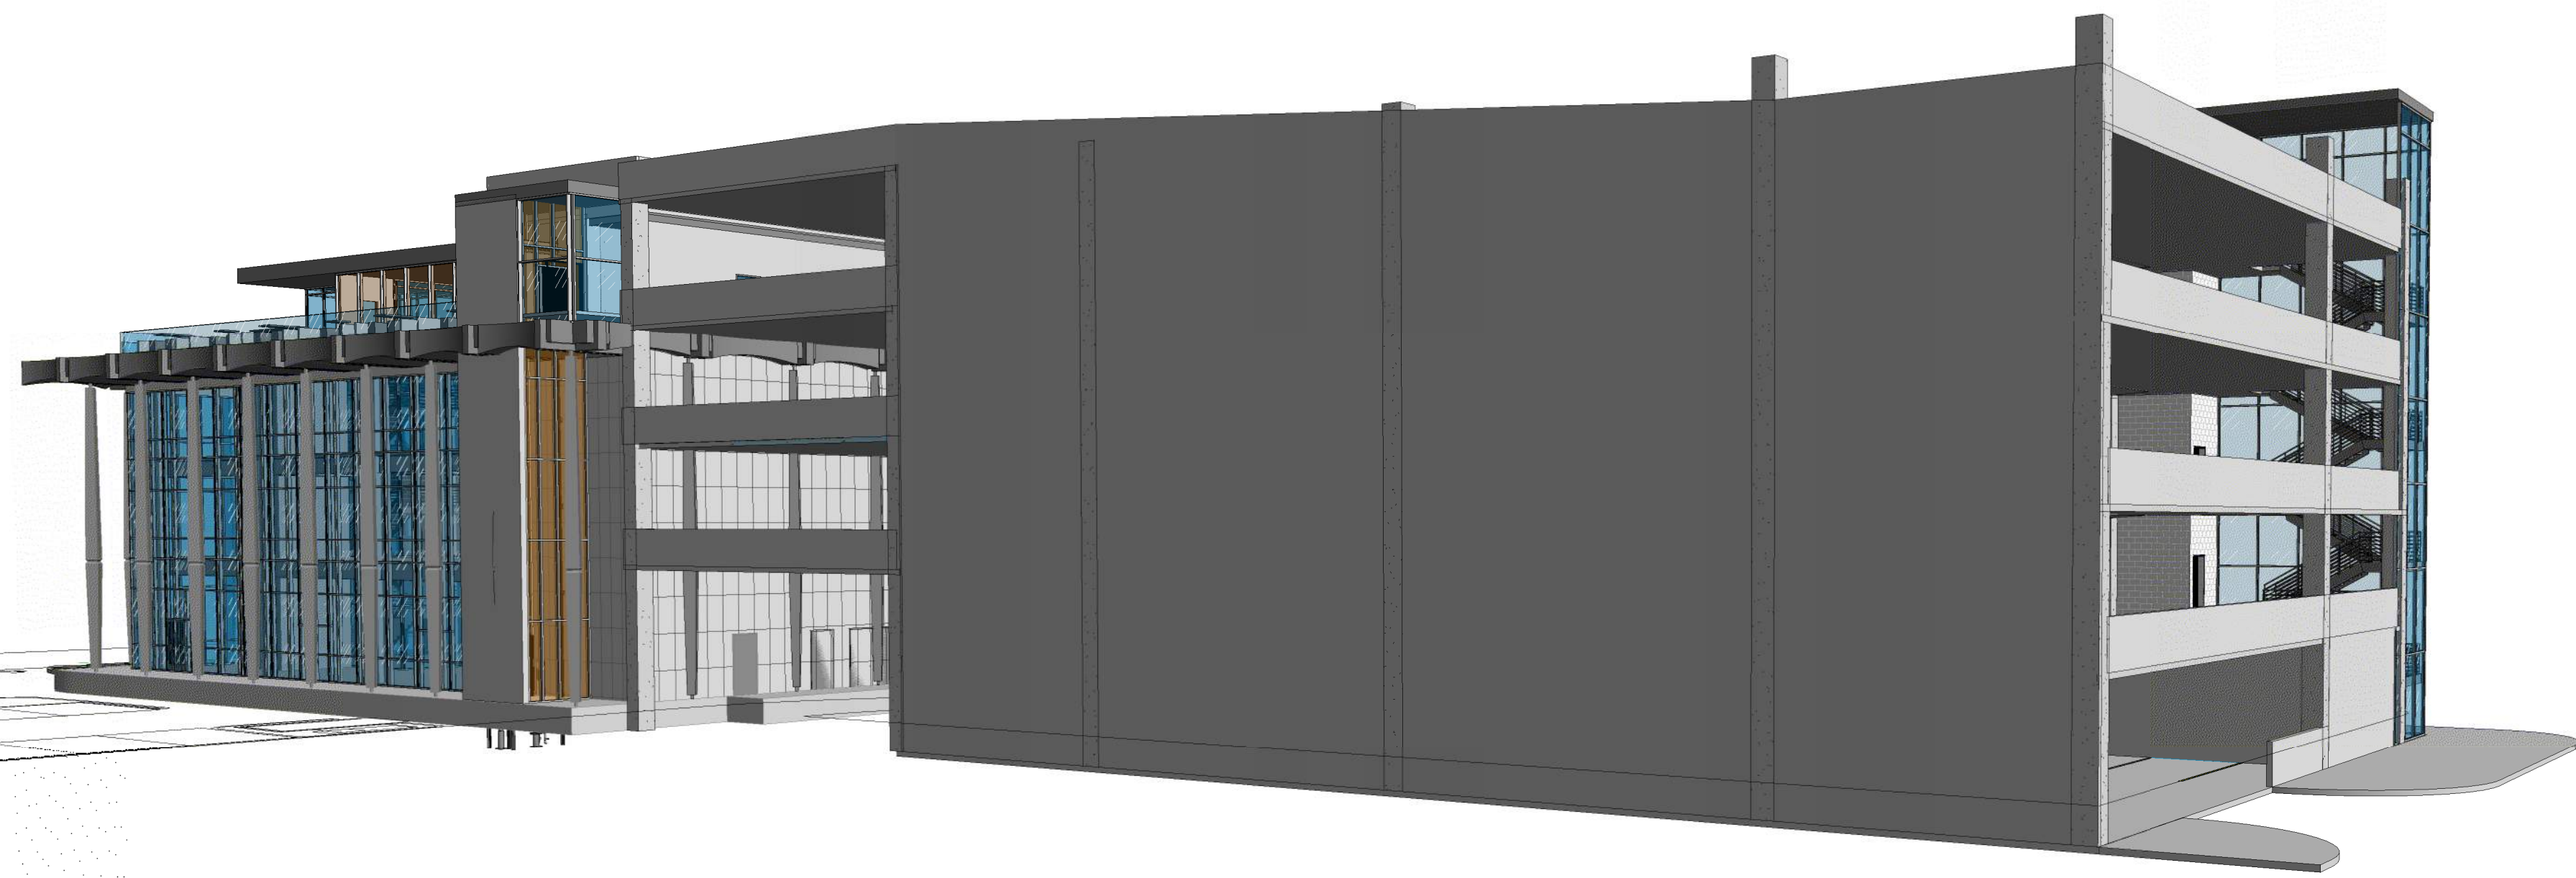



CARPENTER SELLERS DEL GATTO ARCHITECTS

SOUTHEAST PERSPECTIVES
201 S LAS VEGAS BOULEVARD TI

8882 SPANISH RIDGE AVENUE - LAS VEGAS, NV 89148

(702) 251-8896 - FAX (702) 251-8876 - WWW.CSDARCHITECTURE.COM

02/20/19 SHEET **SD.XX3**

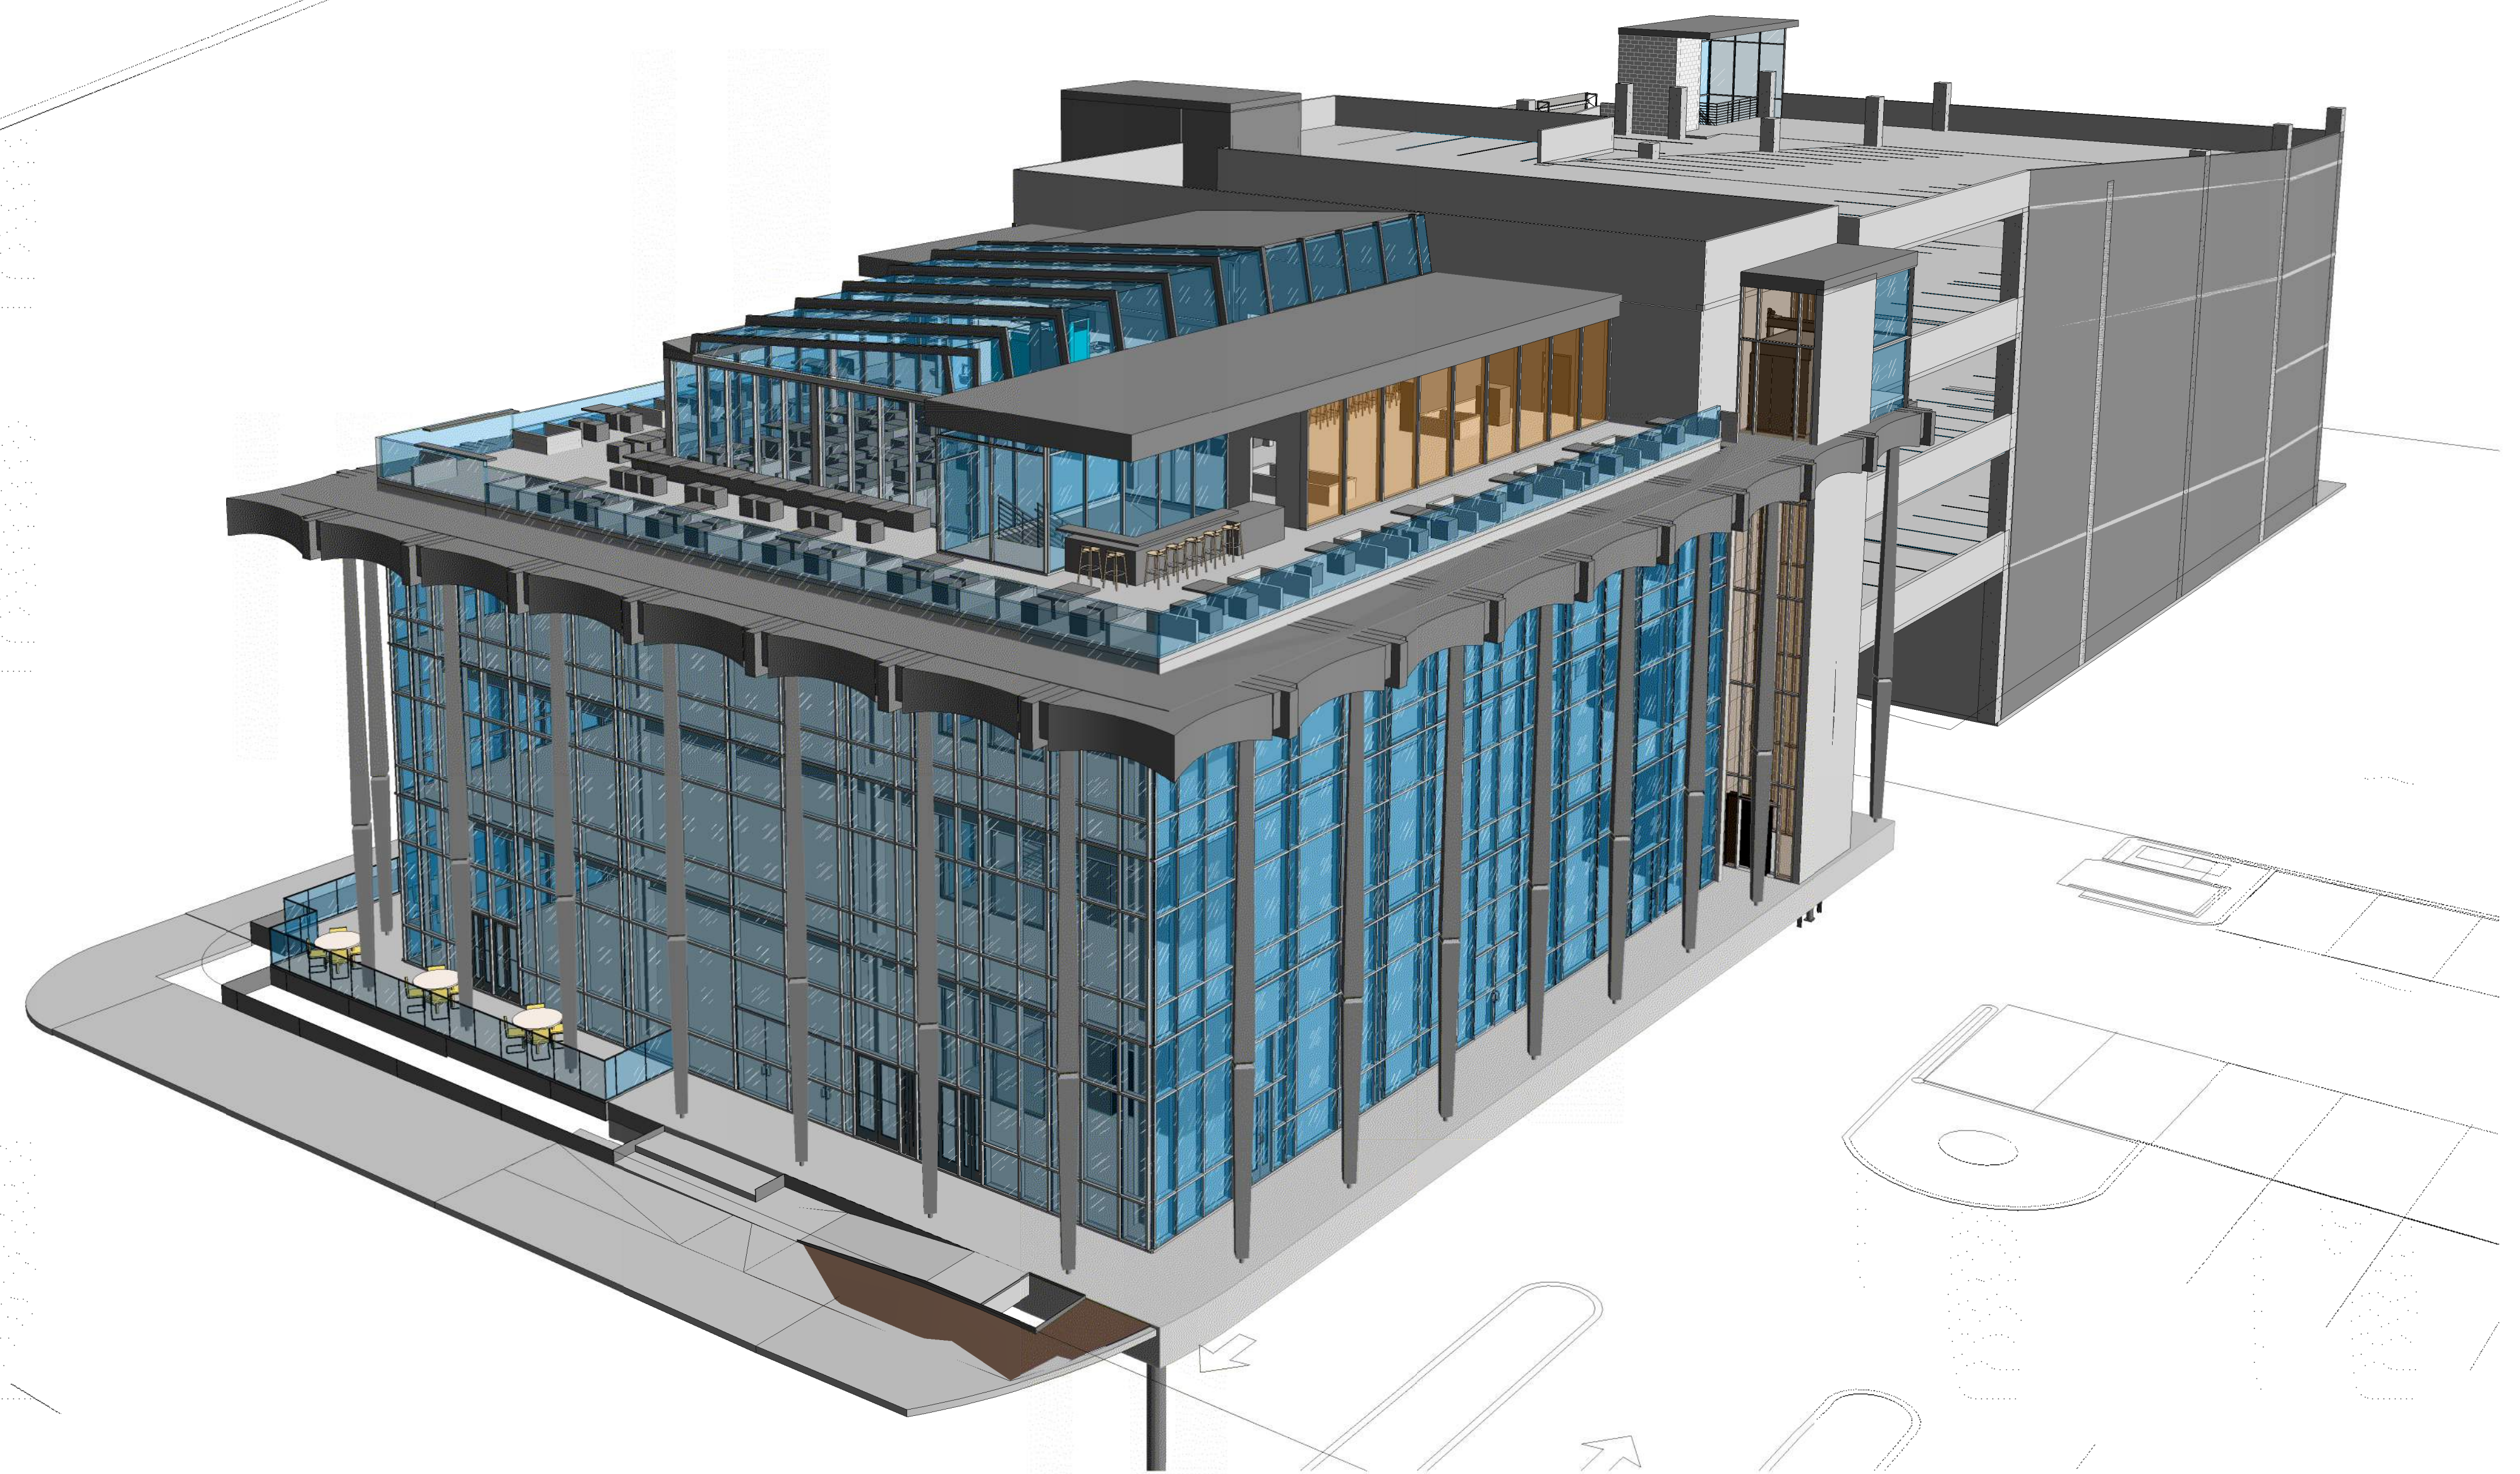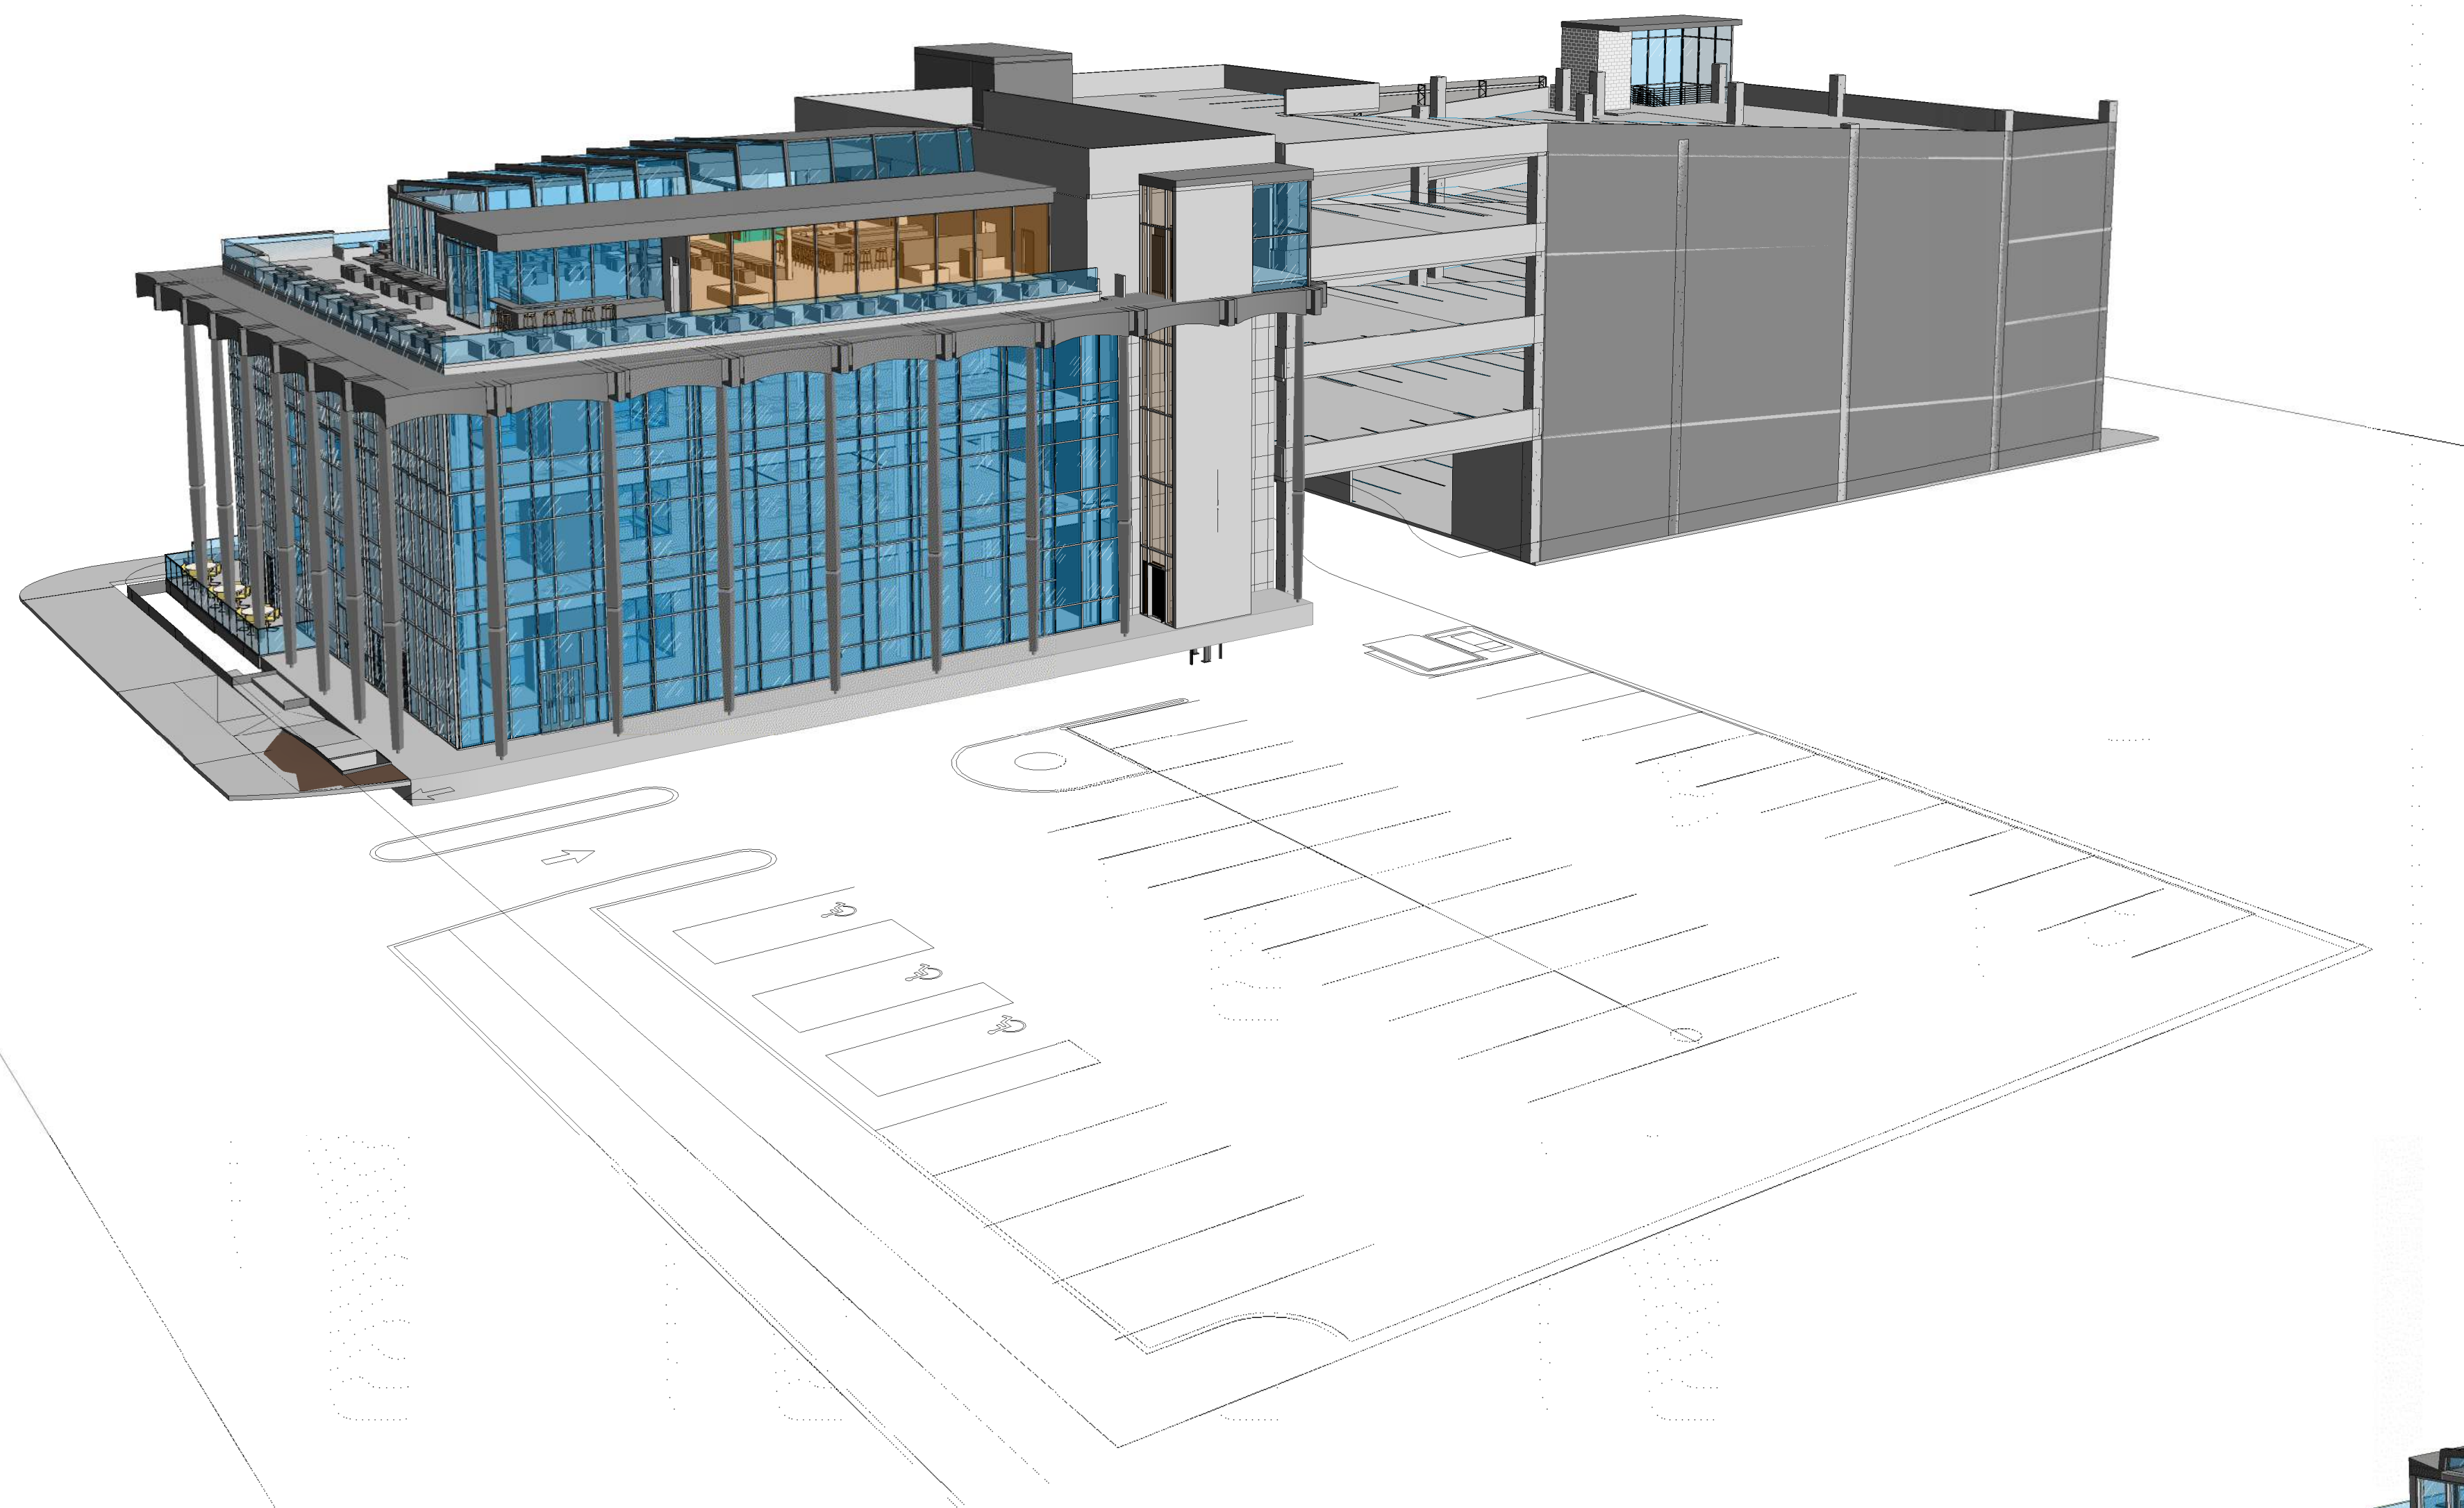

CARPENTER SELLERS DEL GATTO ARCHITECTS

SOUTHWEST PERSPECTIVES
201 S LAS VEGAS BOULEVARD TI

8882 SPANISH RIDGE AVENUE - LAS VEGAS, NV 89148

(702) 251-8896 - FAX (702) 251-8876 - WWW.CSDARCHITECTURE.COM

02/20/19 SHEET **SD.XX4**